



Notes


1. This drawing has been prepared in accordance with the scope of RPS's appointment with its client and is subject to the terms and conditions of that appointment. RPS accepts no liability for any use of this document other than by its client and only for the purposes for which it was prepared and provided.
2. If received electronically it is the recipient's responsibility to print to correct scale. Only written dimensions should be used.

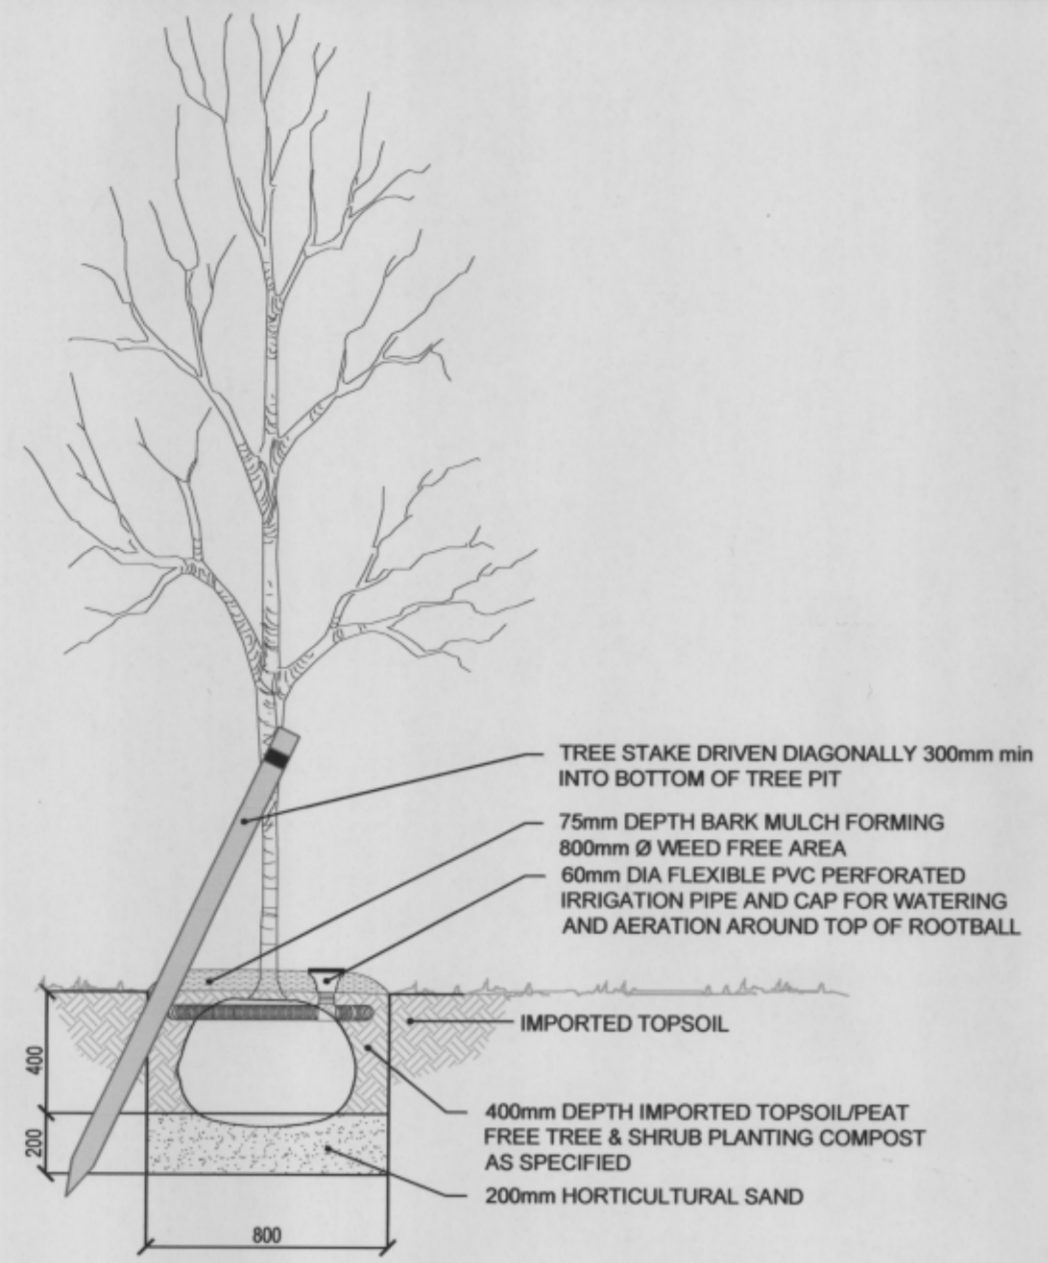


A) TREE PIT DETAIL
10-12cm GIRTH

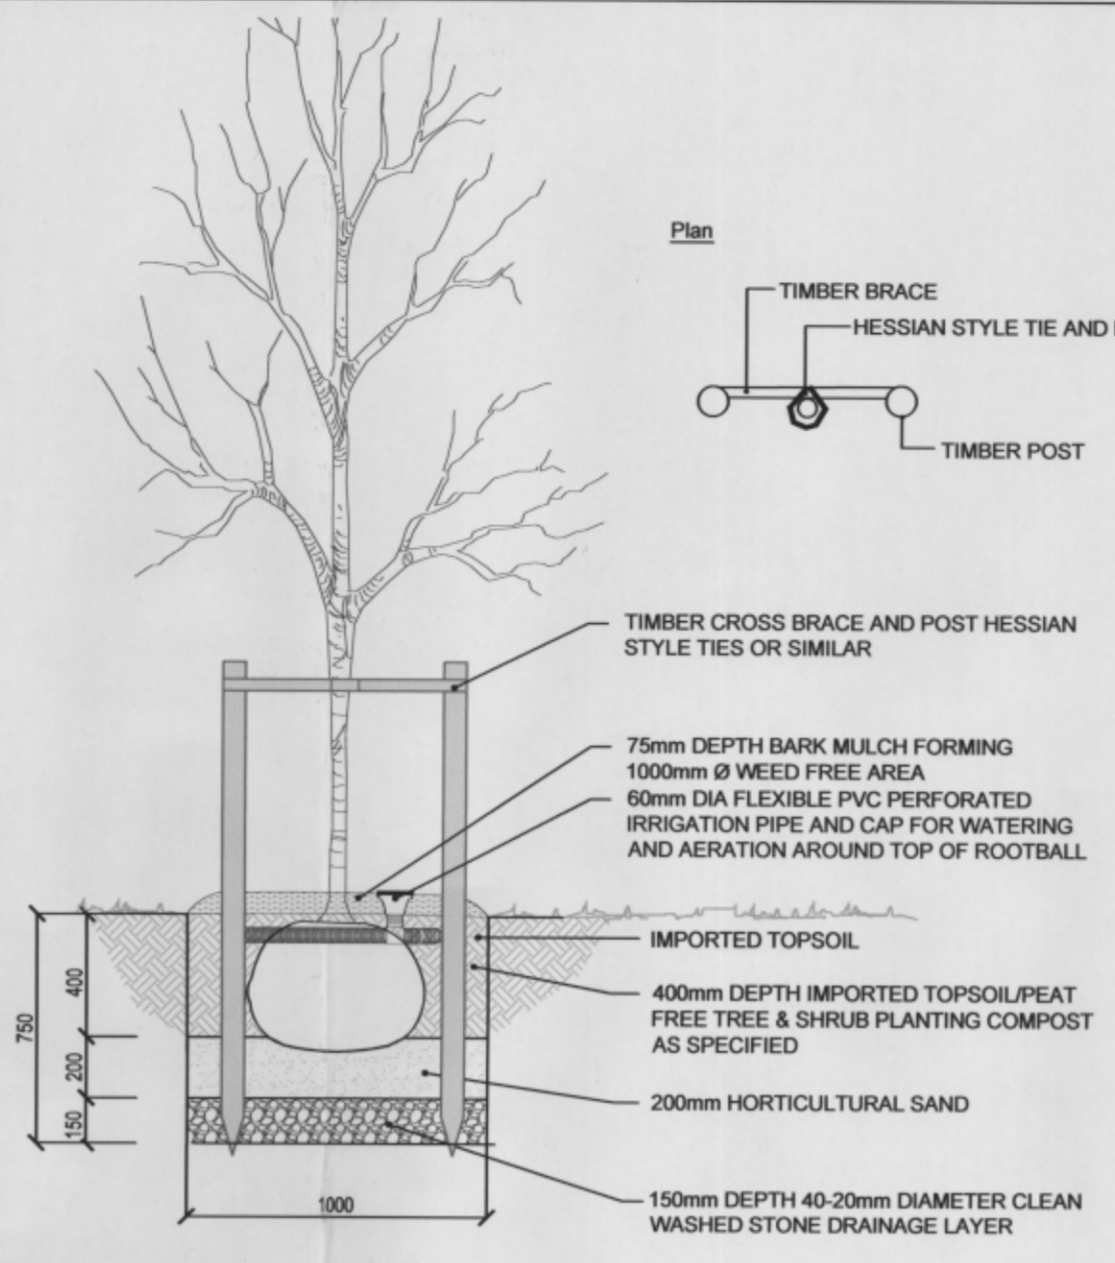

B) 12-14cm GIRTH

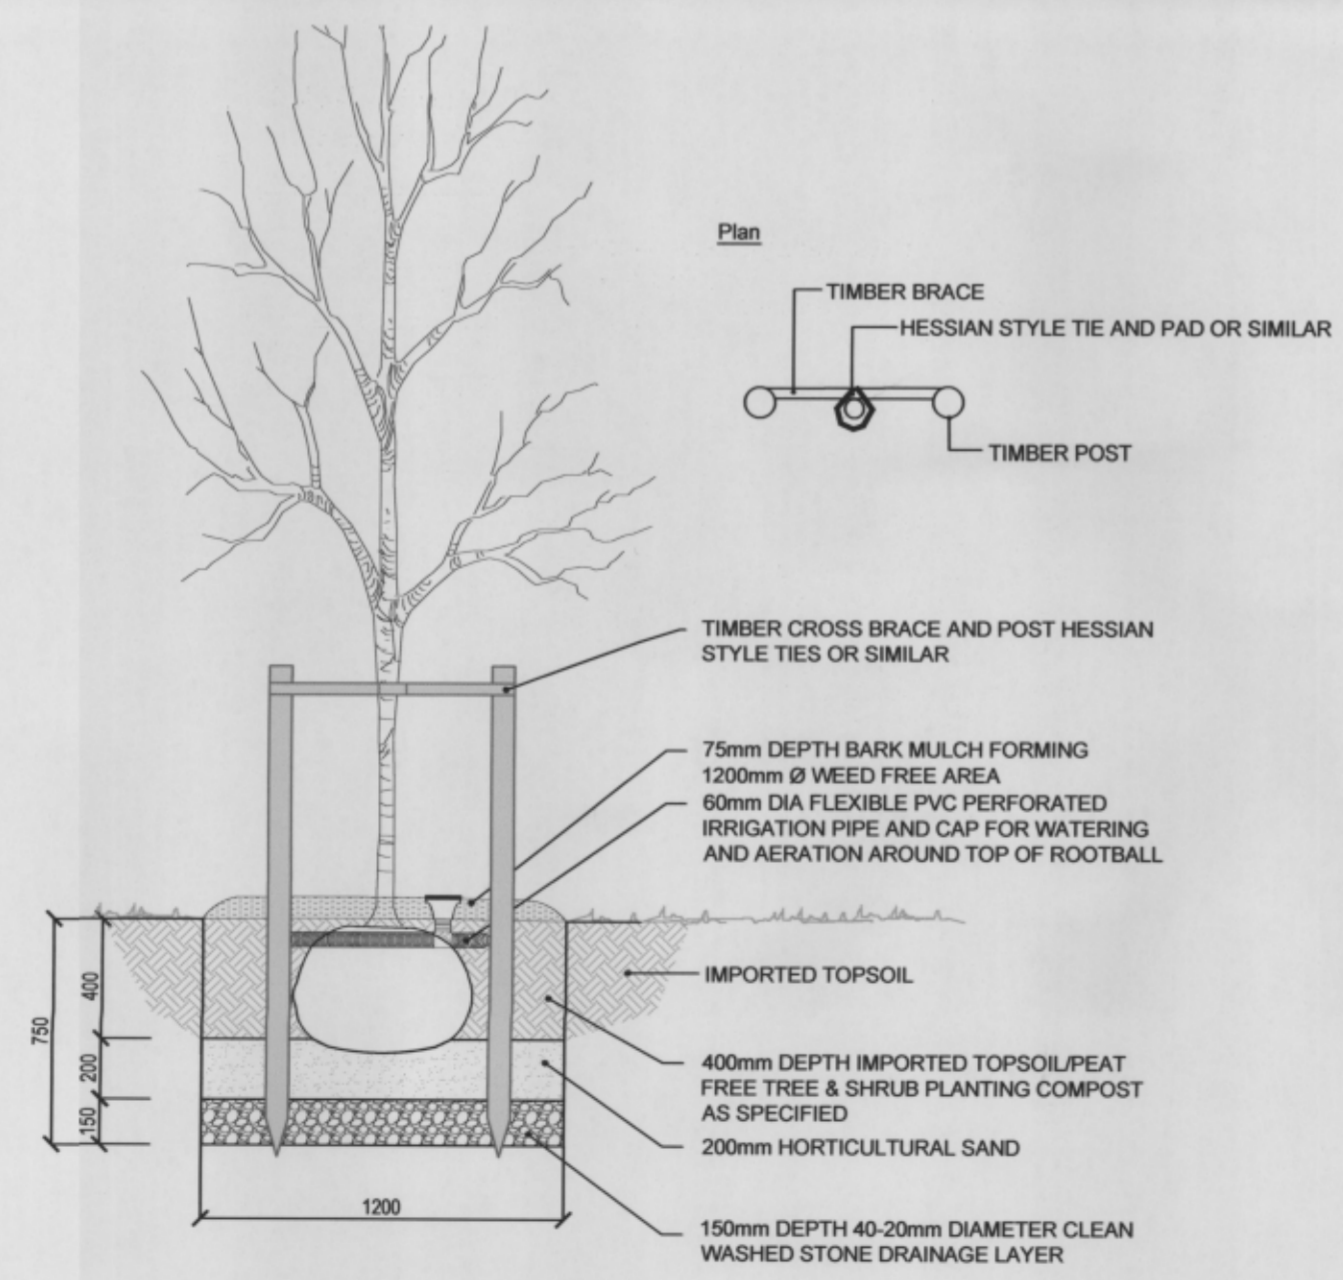

C) 14-16cm GIRTH

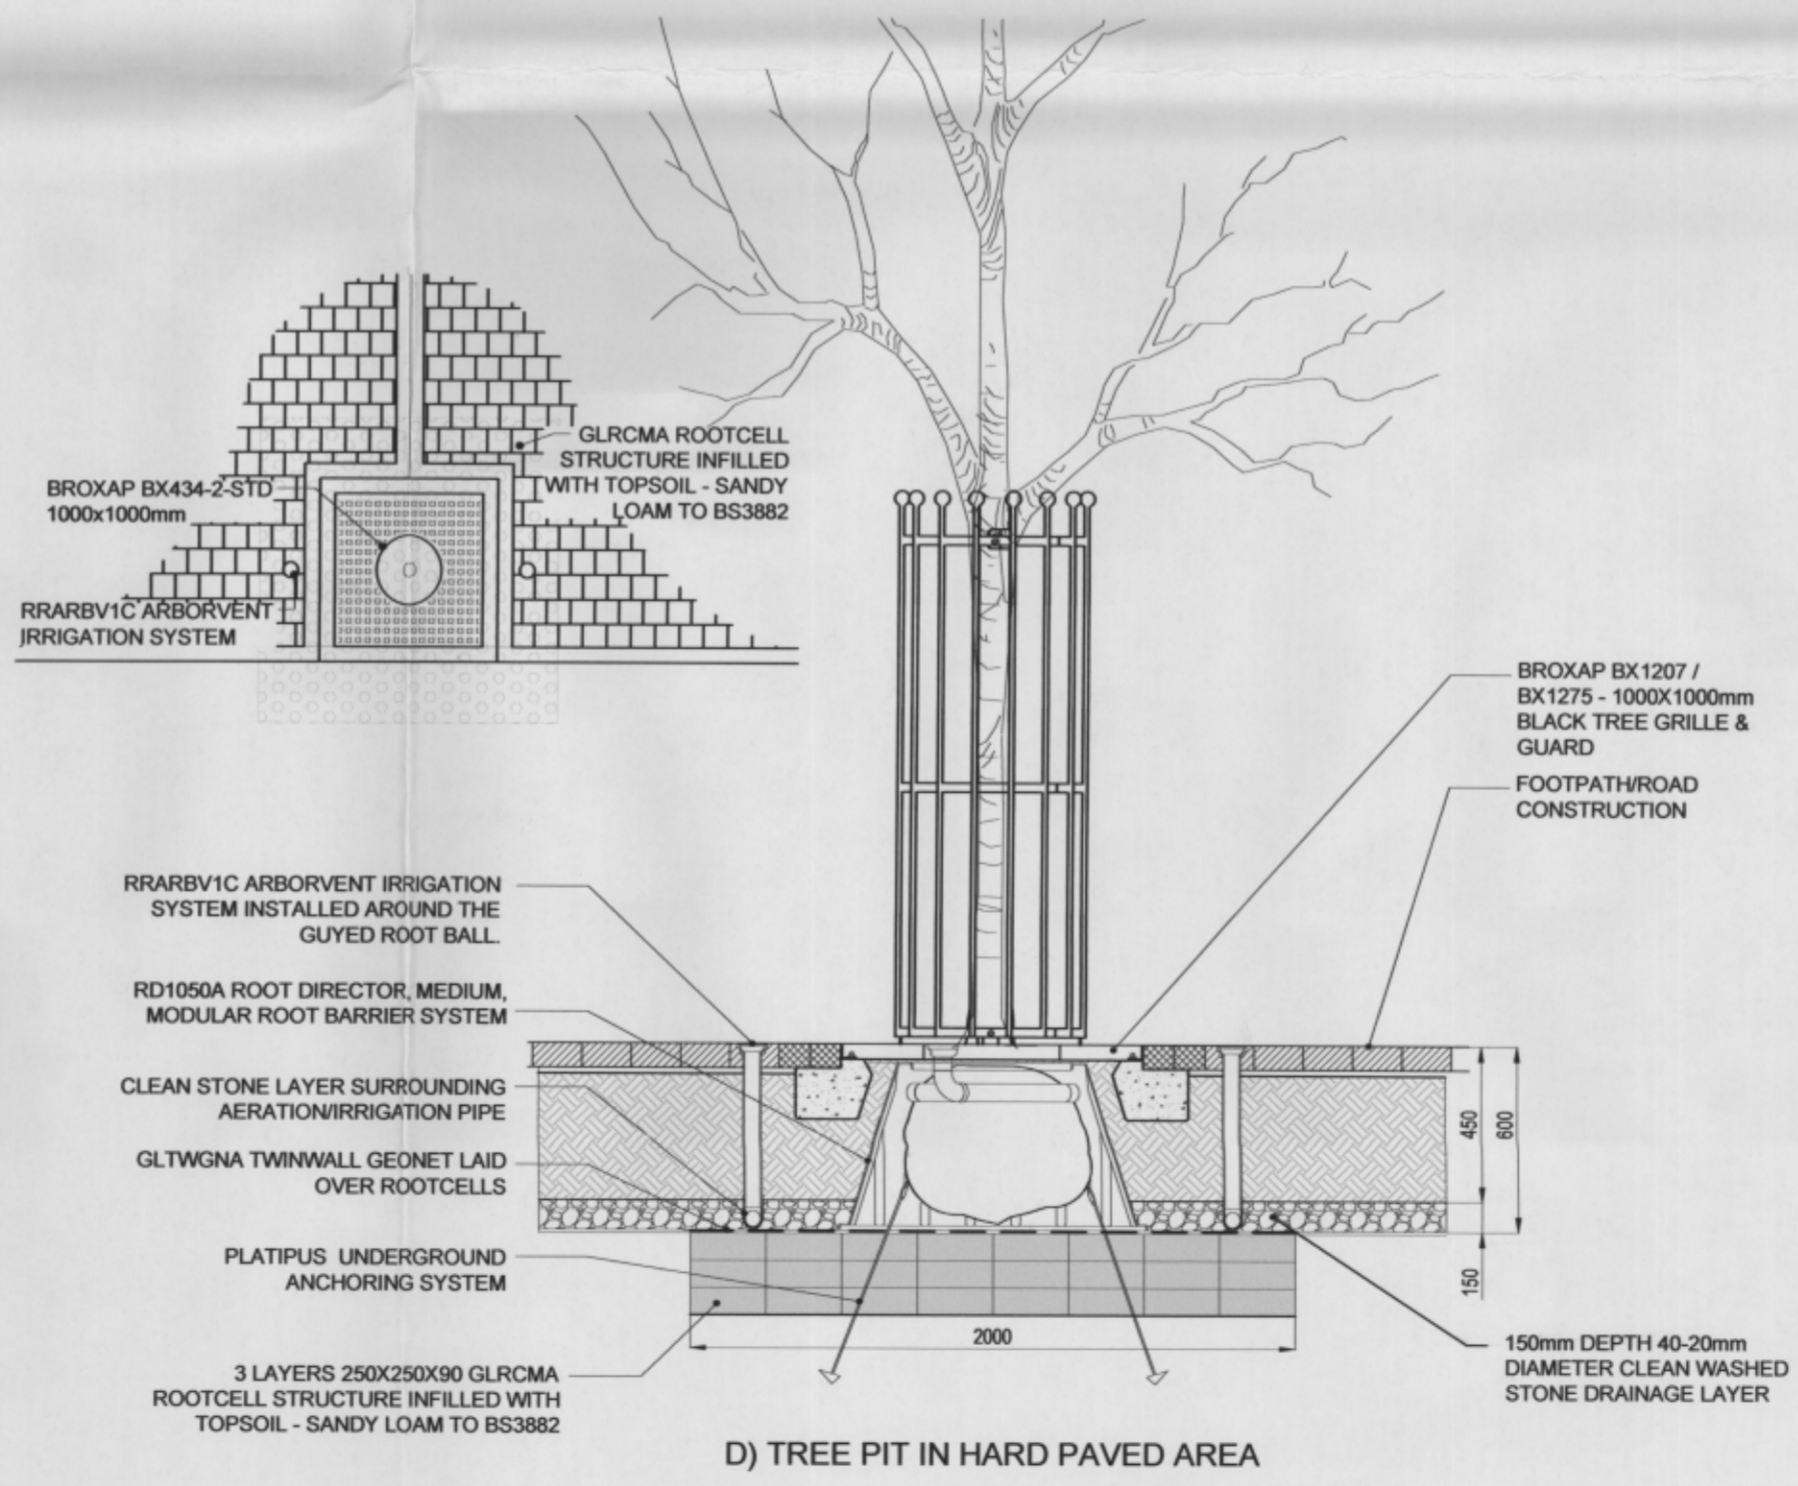

D) TREE PIT IN HARD PAVED AREA

A	Incorporated tree within hard standing	06/04/2016	JL	DC
Rev	Description	Date	Initial	Checked

RPS
Lakesbury House, Hittingbury Road, Chandlers Ford, Hampshire, SO53 5SS
T: +44(0)2380 810 440 E: rps@rpsgroup.com F: +44(0)2380 810 449

Client **Persimmon Homes**
Project **Land South of West of Bicester**
Title **Tree Pit Detail**
Status **For Planning** Drawn By **JL** PM/Checked by **NJ**
Job Ref **JSL 2277** Scale @ **A2** Date Created **10/11/15**
Drawing Number **400** Rev **A**