
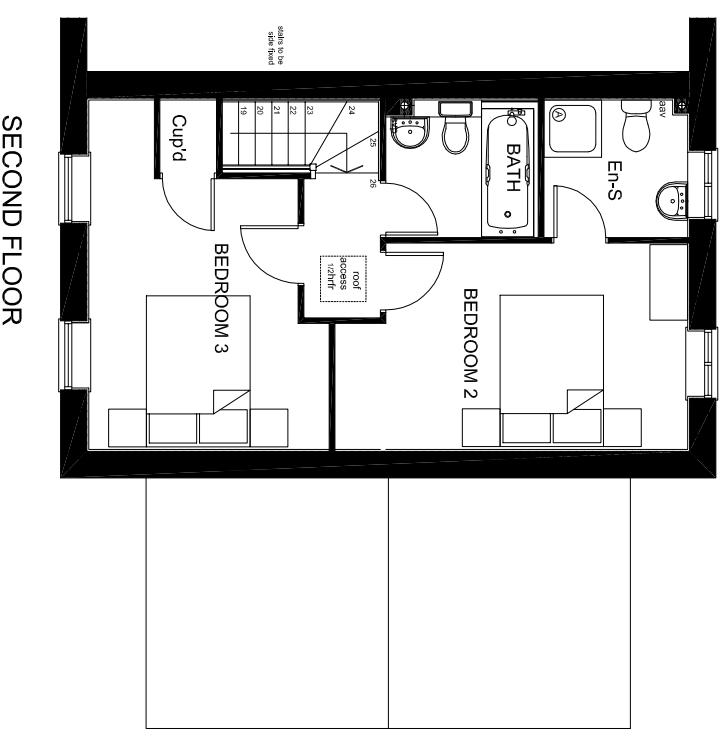
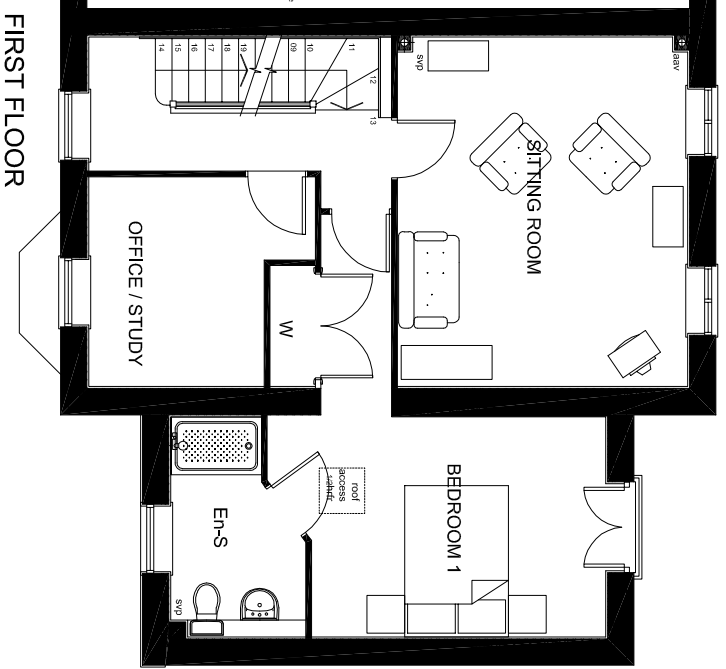




FRONT ELEVATION

EOT ELEVATION

REAR ELEVATION

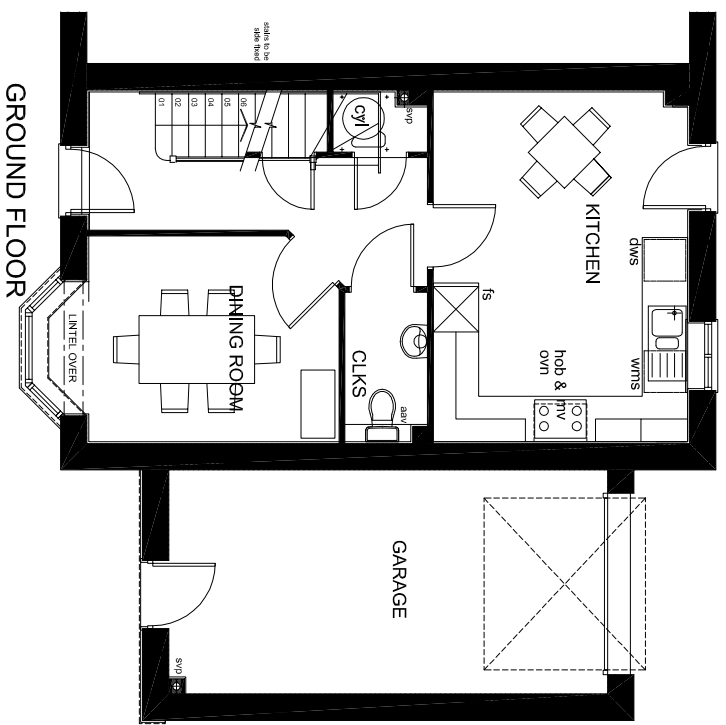

PLOTS 174, 175, 176 & 177

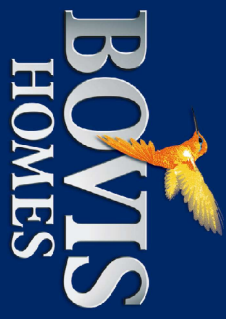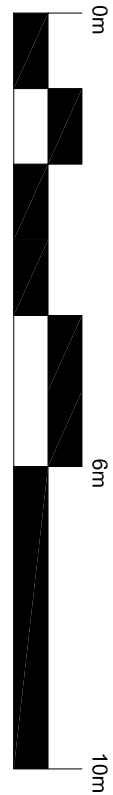

- NOTE:
- Rain water goods to be Black
 - Gas meter boxes to be in ground
 - Electric meter boxes to be finished to match facing material
 - Refer to materials layout for all facing materials
 - Refer to Planning layout for Chimney positions
 - Rear windows and cill detailing not shown as elevations are not visible to the street scene.

HOUSE TYPE B PLANNING DRAWING
 3 BED TOWN HOUSE - BRICK/RENDER
 PROPOSED PLANS & ELEVATIONS
 1:100 @ A3
 HTPD_C3003 01

Kingsmere KME Bicester