




FRONT ELEVATION

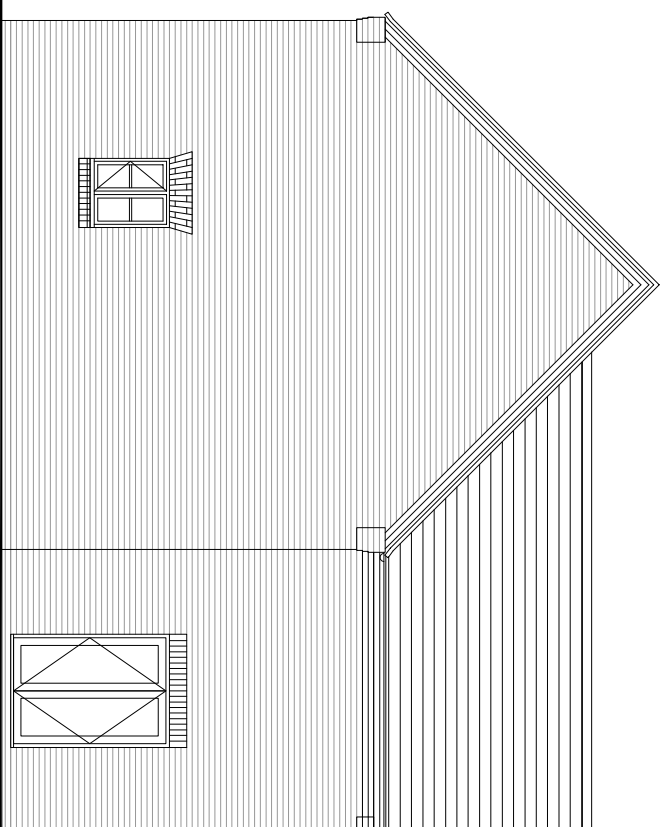

SIDE ELEVATION

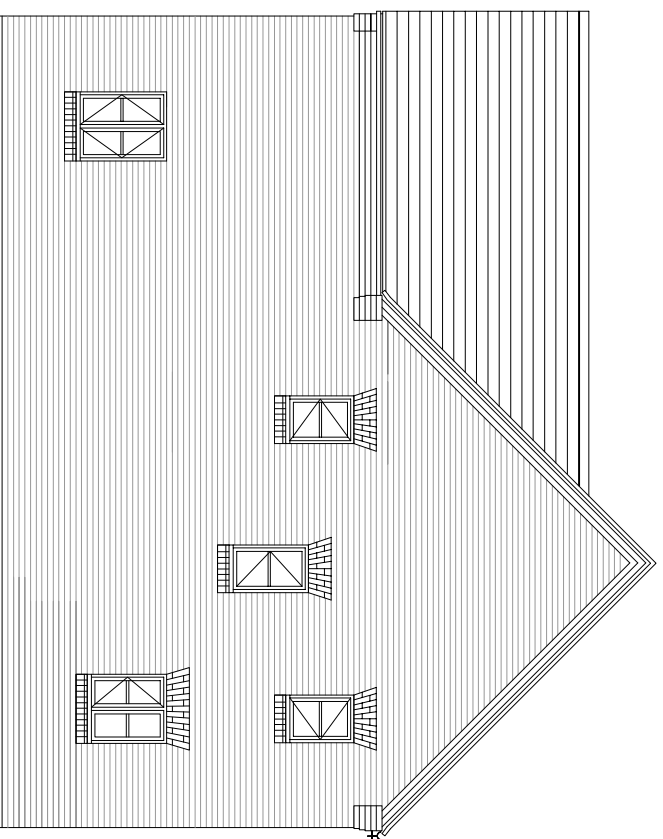


REAR ELEVATION

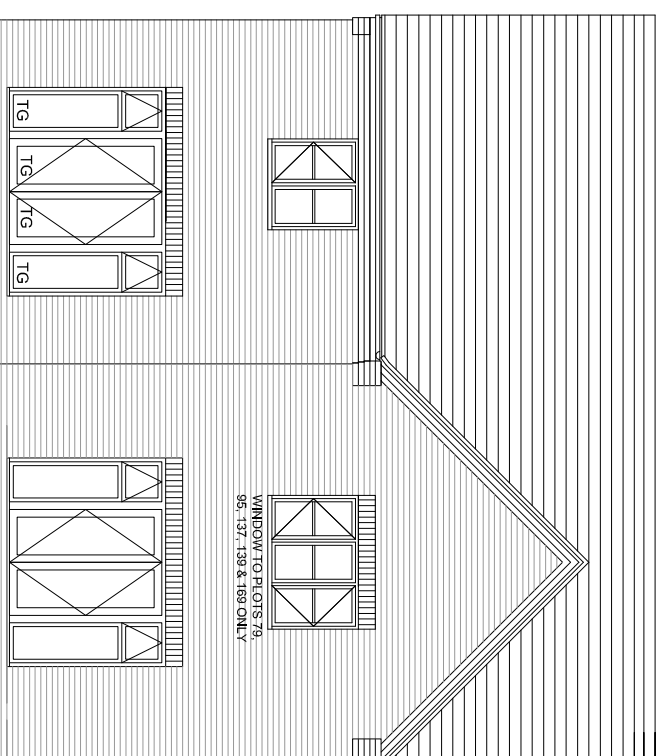

SIDE ELEVATION

PLOTS 79, 95, 137 & 139

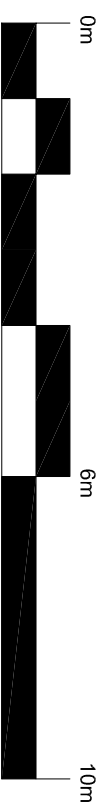

NOTE:

- Rain water goods to be Black
- Gas meter boxes to be in ground
- Electric meter boxes to be finished to match facing material
- Refer to materials layout for all facing materials
- Refer to Planning layout for Chimney positions
- Rear windows and cill detailing not shown as elevations are not visible to the street scene.

HOUSE TYPE P PLANNING DRAWING

4 BED DETACHED - BRICK

PROPOSED ELEVATIONS

1:100 @ A3

HTPD_C4006 01