




FRONT ELEVATION

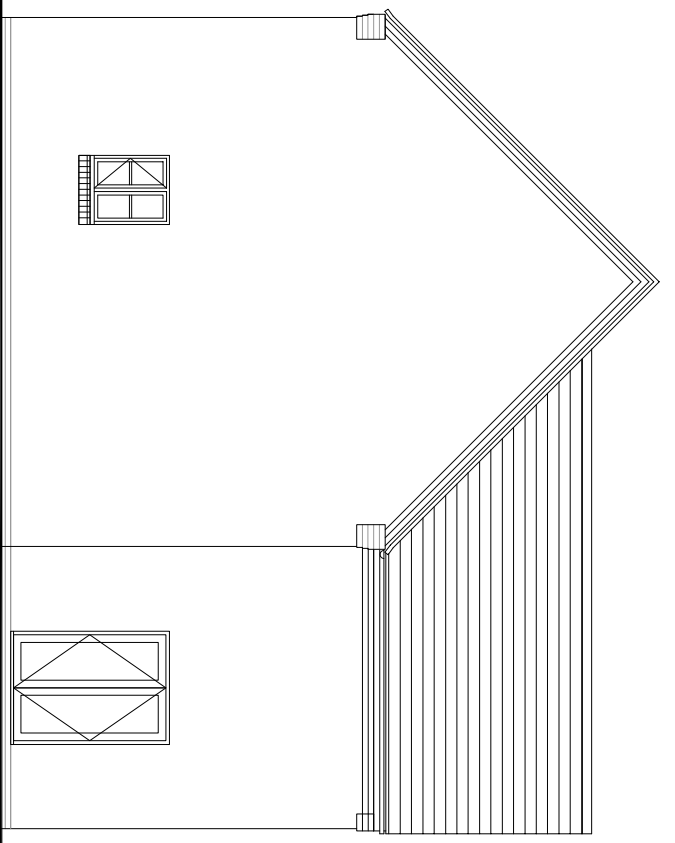

SIDE ELEVATION

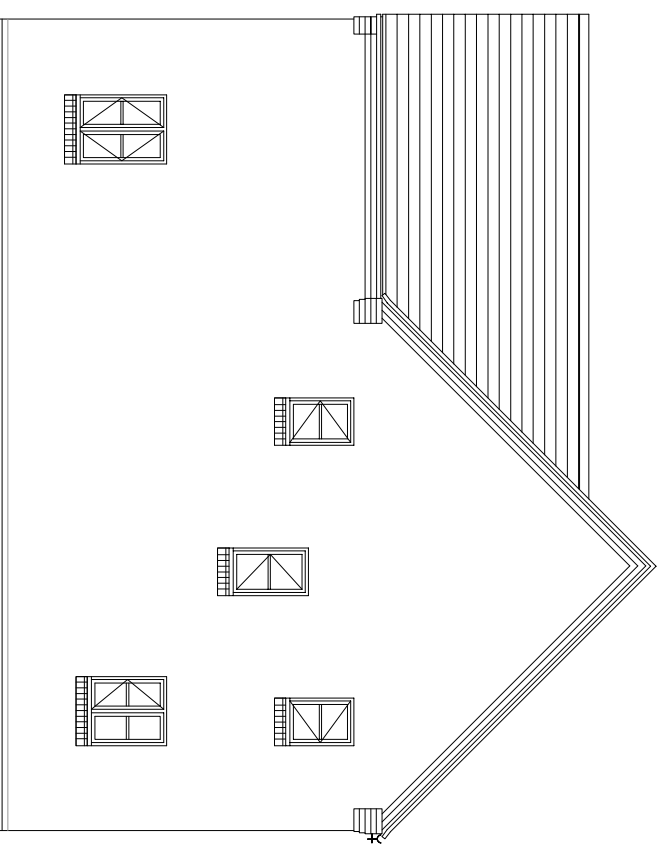



REAR ELEVATION

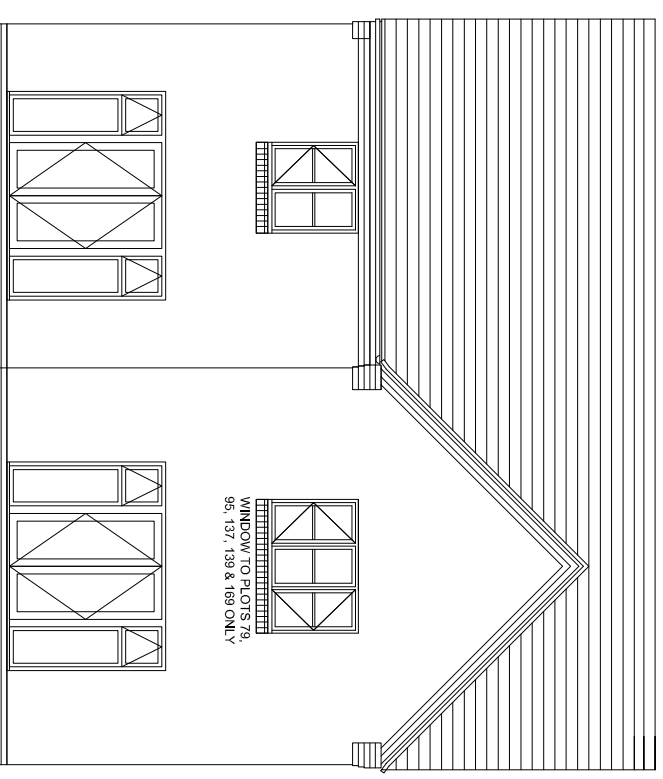

SIDE ELEVATION

WINDOW TO PLOTS 78
95, 137, 138 & 169 ONLY

PLOT 169

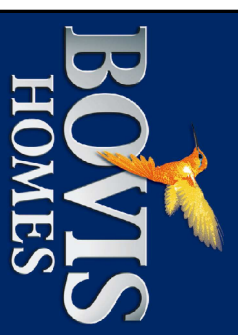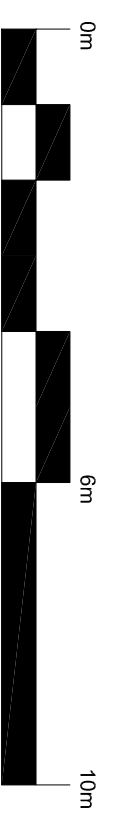

- NOTE:
- Rain water goods to be Black
 - Gas meter boxes to be in ground
 - Electric meter boxes to be finished to match facing material
 - Refer to materials layout for all facing materials
 - Refer to Planning layout for Chimney positions
 - Rear windows and cill detailing not shown as elevations are not visible to the street scene.

HOUSE TYPE P PLANNING DRAWING
4 BED DETACHED - RENDER
PROPOSED ELEVATIONS
1:100 @ A3
HTPD_C4006 02