




GROUND FLOOR

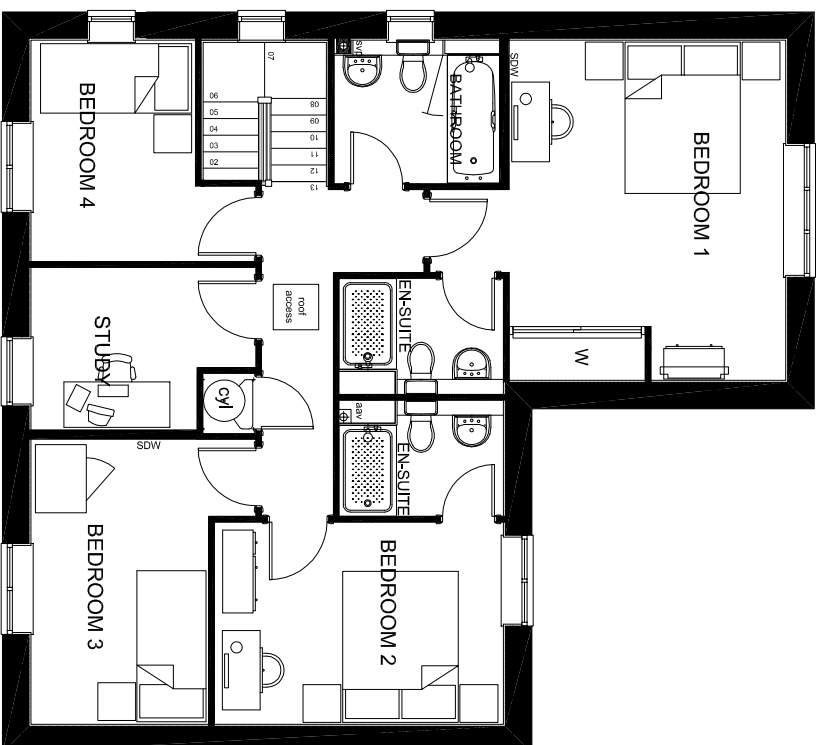


FIRST FLOOR (PLOTS 79, 95, 137, 139 & 169)

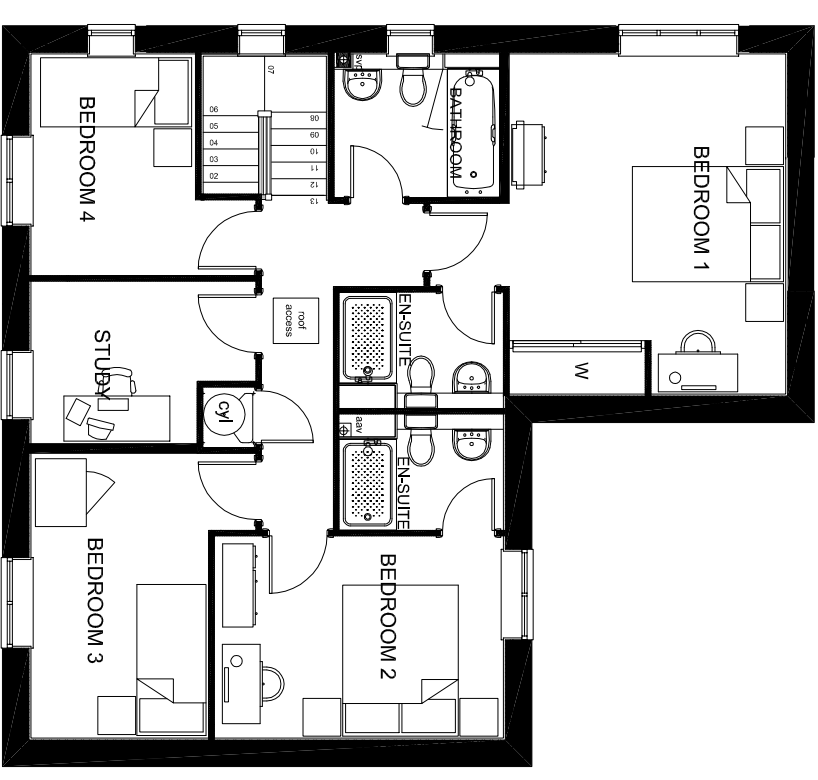

FIRST FLOOR (PLOTS 22, 41, 104 & 201)

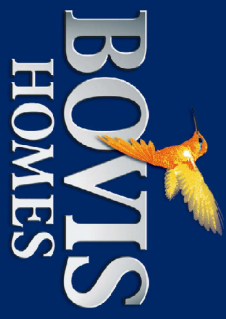

PLOTS 22, 41, 79, 95, 104, 137,
139, 169 & 201

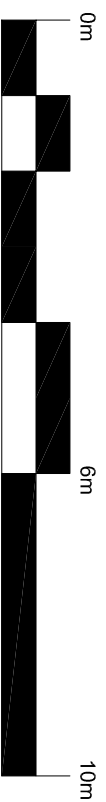

- NOTE:**
- Rain water goods to be Black
 - Gas meter boxes to be in ground
 - Electric meter boxes to be finished to match facing material
 - Refer to materials layout for all facing materials
 - Refer to Planning layout for Chimney positions
 - Rear windows and cill detailing not shown as elevations are not visible to the street scene.

**HOUSE TYPE P PLANNING DRAWING
4 BED DETACHED
PROPOSED PLANS
1:100 @ A3
HTPD_C4006 05**