




FRONT ELEVATION

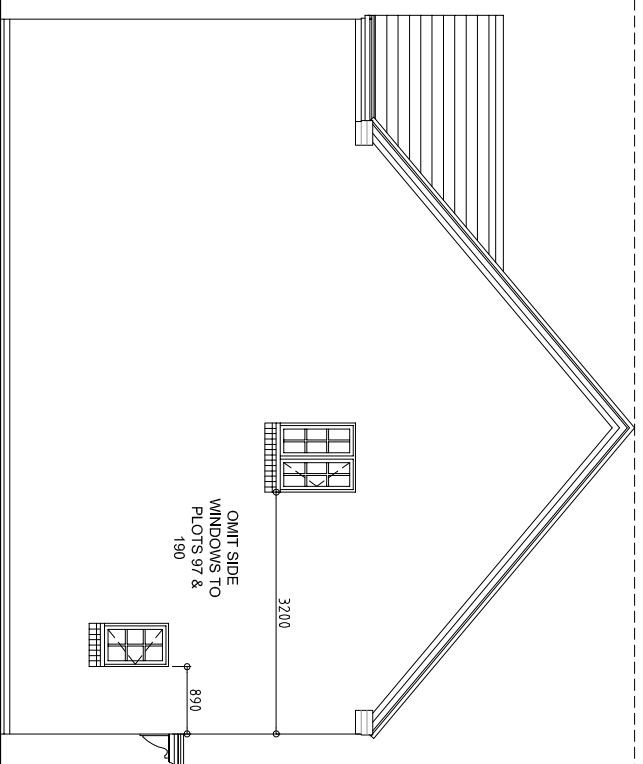


SIDE ELEVATION

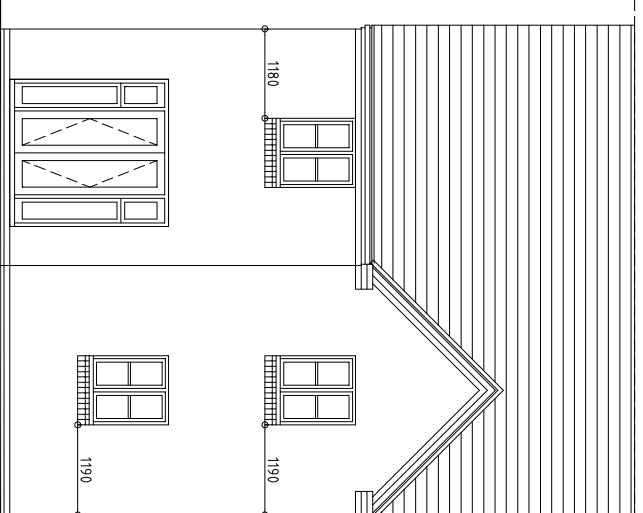


REAR ELEVATION

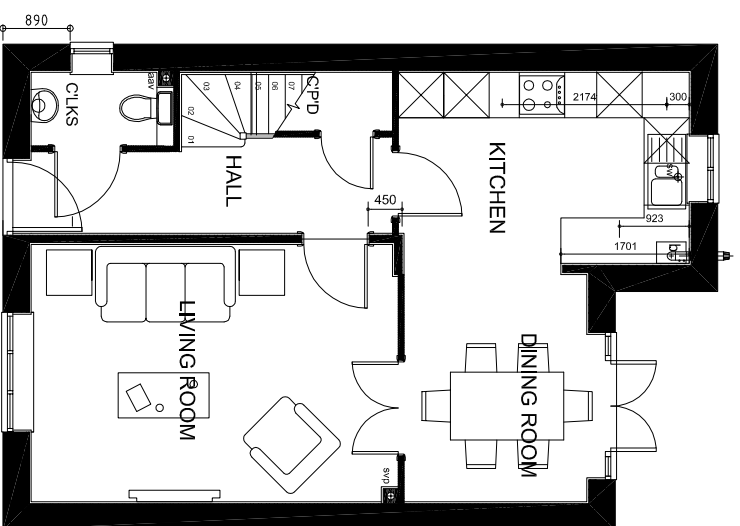

GROUND FLOOR

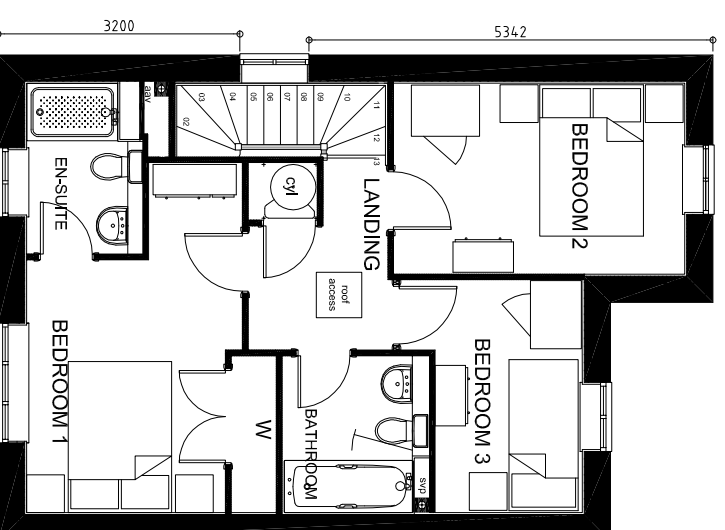

FIRST FLOOR

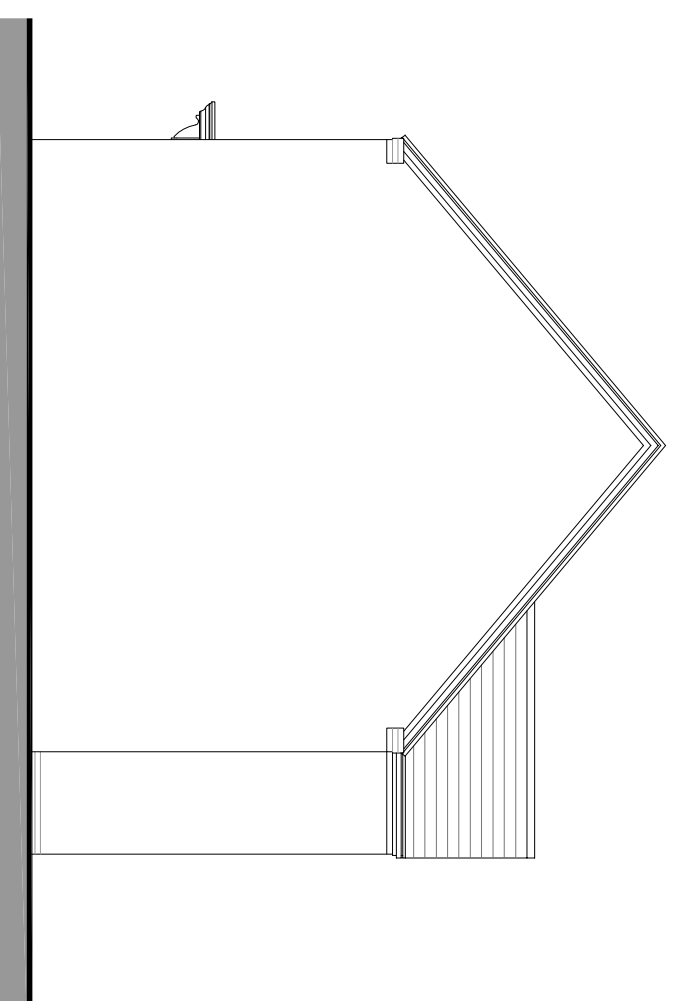

SIDE ELEVATION

PLOTS 33, 34, 61, 64, 65,, 71, 96, 97, 103, 118,

119, 121, 122, 151, 152, 155, 171, 172, 189 & 190



NOTE:

- Rain water goods to be Black
- Gas meter boxes to be in ground
- Electric meter boxes to be finished to match facing material
- Refer to materials layout for all facing materials
- Refer to Planning layout for Chimney positions
- Rear windows and cill detailing not shown as elevations are not visible to the street scene.


HOUSE TYPE C PLANNING DRAWING

3 BED COTTAGE - RENDER

PROPOSED PLANS & ELEVATIONS

1:100 @ A3

HTPD_P306VT

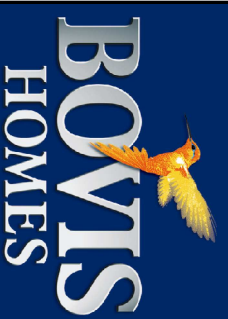

Kingsmere KME_Bicester