





Kingsmere KME_Bicester

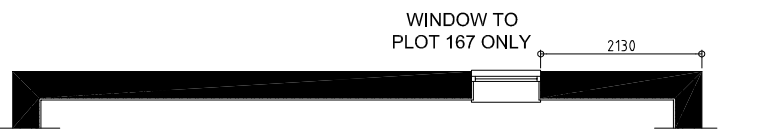


GROUND FLOOR

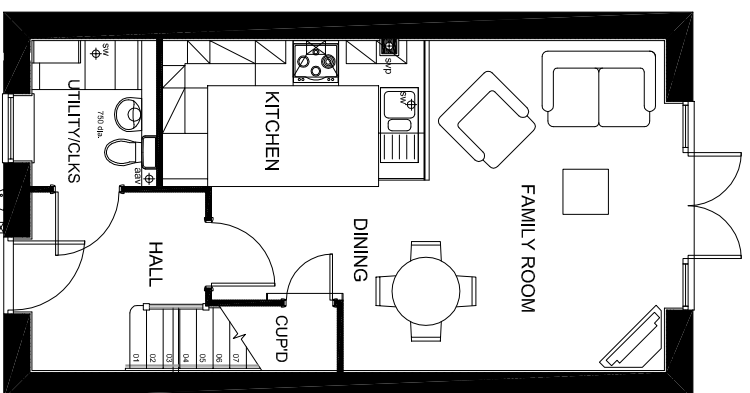


FIRST FLOOR

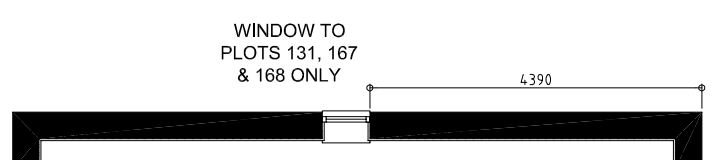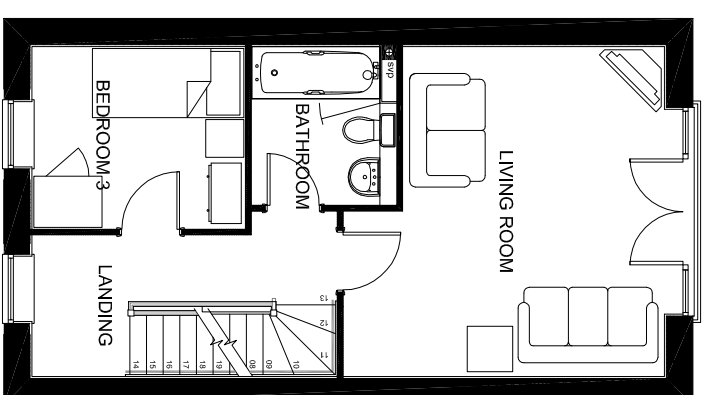

SECOND FLOOR

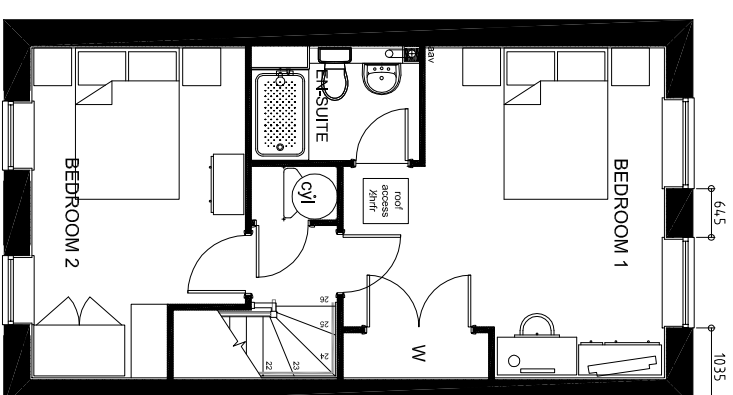

PLOTS 131, 132, 167, 168, 178 & 179

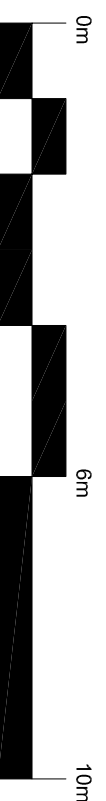

- NOTE:
- Rain water goods to be Black
 - Gas meter boxes to be in ground
 - Electric meter boxes to be finished to match facing material
 - Refer to materials layout for all facing materials
 - Refer to Planning layout for Chimney positions
 - Rear windows and cill detailing not shown as elevations are not visible to the street scene.

HOUSE TYPE D PLANNING DRAWING
 3 BED TOWN HOUSE
 PROPOSED PLANS
 1:100 @ A3
 HTPD_P308 02

