



FRONT ELEVATION

SIDE ELEVATION


SIDE ELEVATION

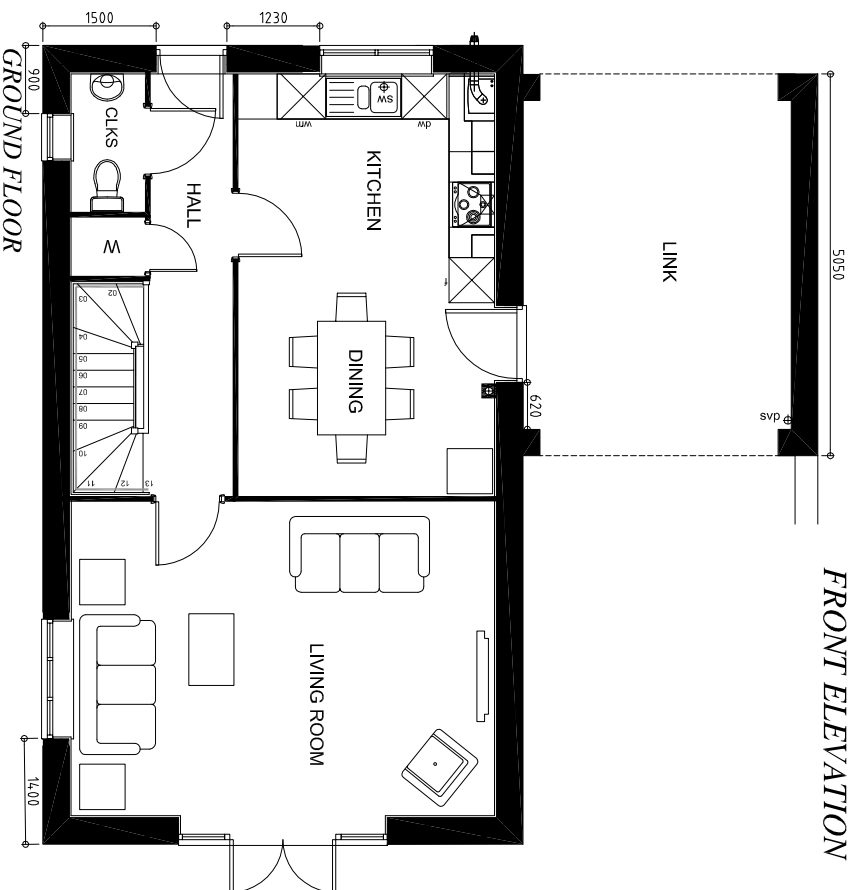

GROUND FLOOR

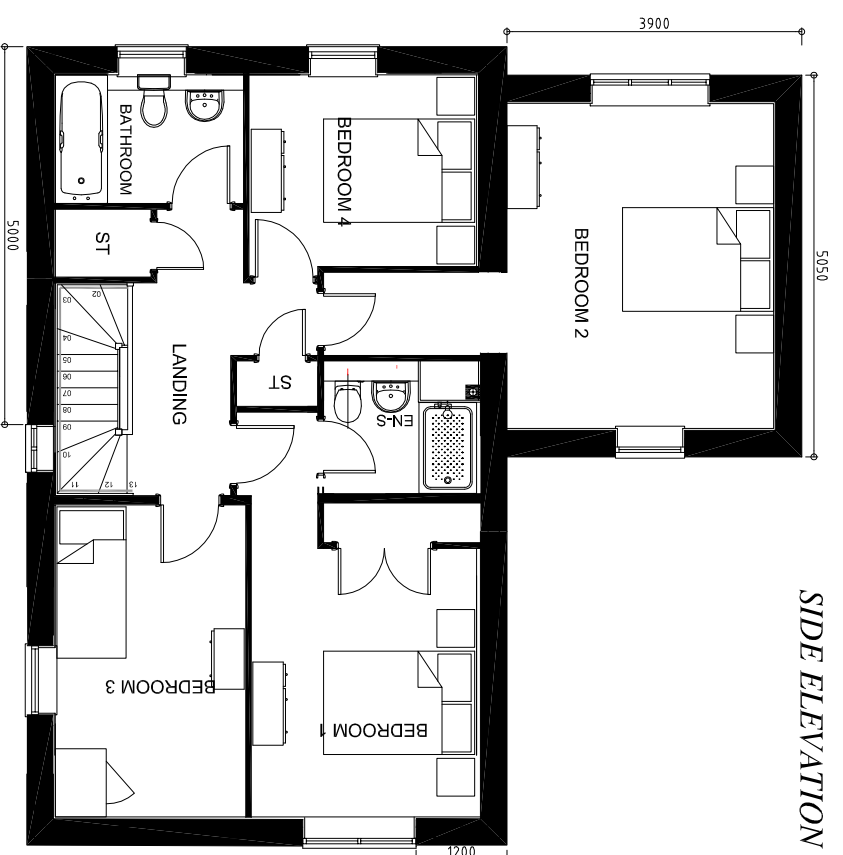

REAR ELEVATION

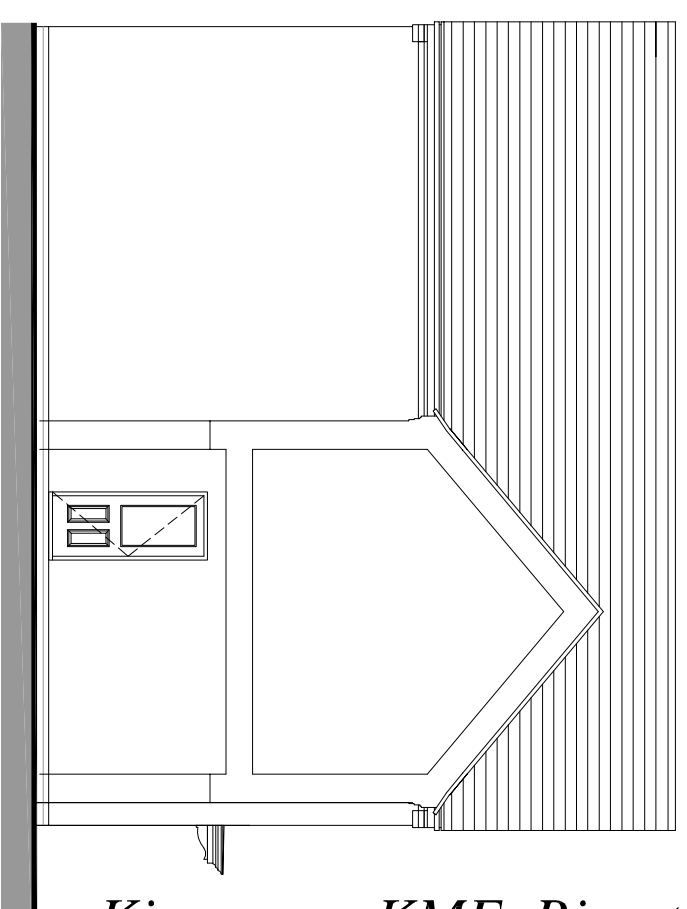

PLOTS 62, 70, 102, 135, 140, 146, 154 & 157



- NOTE:
- Rain water goods to be Black
 - Gas meter boxes to be in ground
 - Electric meter boxes to be finished to match facing material
 - Refer to materials layout for all facing materials
 - Refer to Planning layout for Chimney positions
 - Rear windows and cill detailing not shown as elevations are not visible to the street scene.

HOUSE TYPE E PLANNING DRAWING
4 BED LINK DETACHED - RENDER
PROPOSED PLANS & ELEVATIONS
1:100 @ A3
HTPD_P403V1 01

Kingsmere KME_Bicester