




FRONT ELEVATION

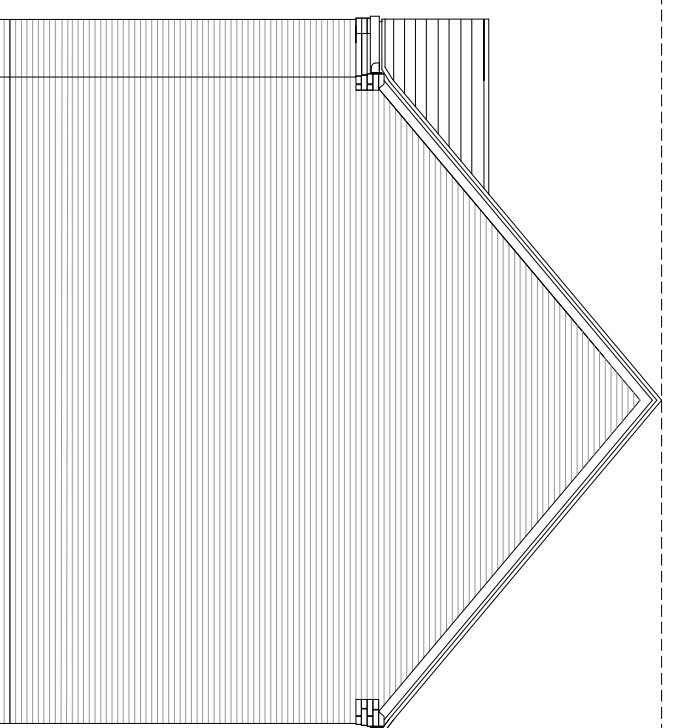


SIDE ELEVATION

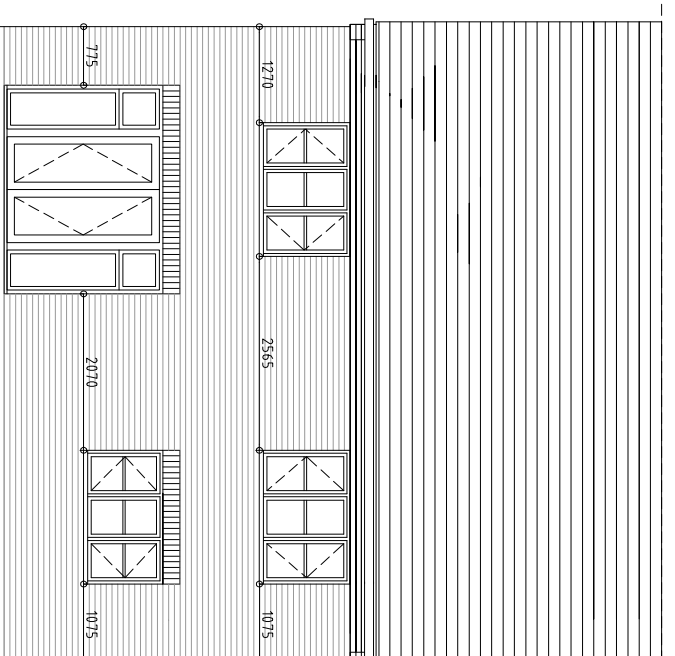


REAR ELEVATION

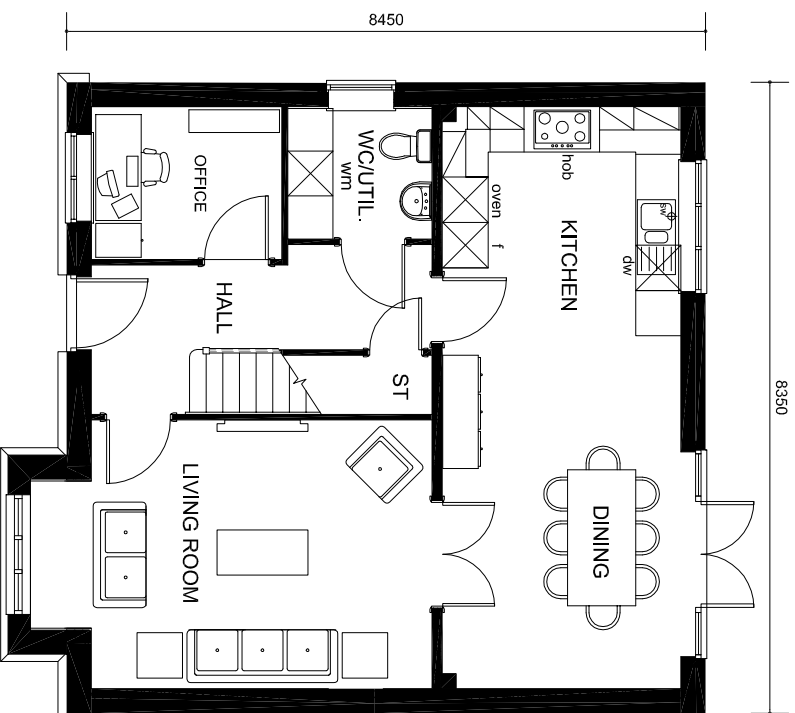


GROUND FLOOR PLAN

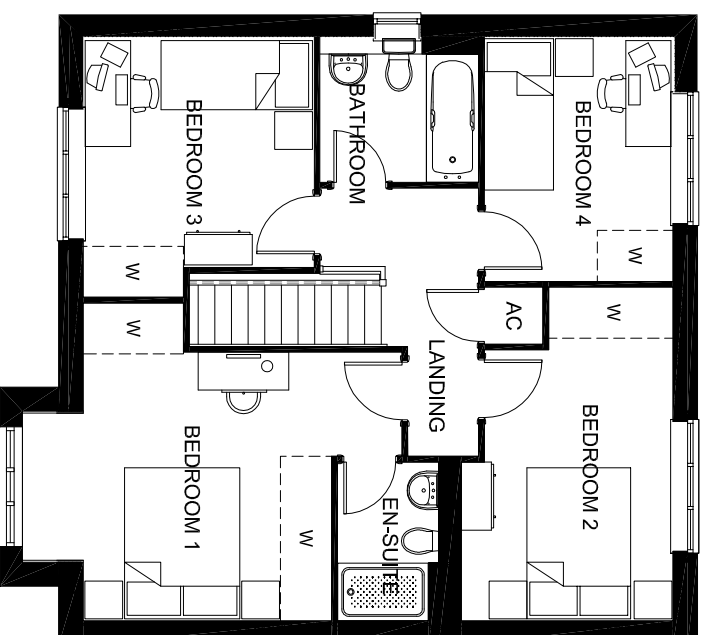


FIRST FLOOR PLAN

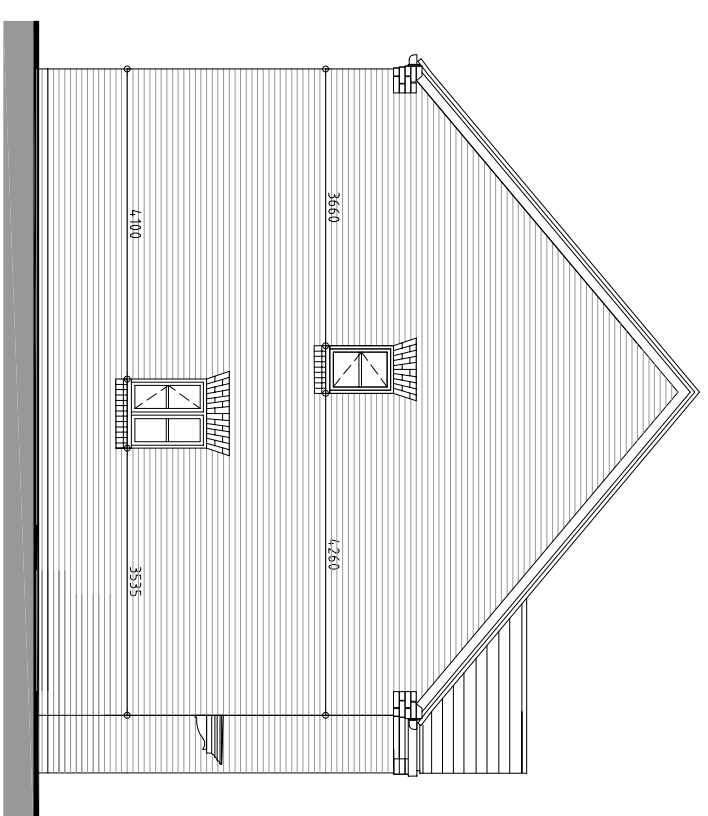

SIDE ELEVATION

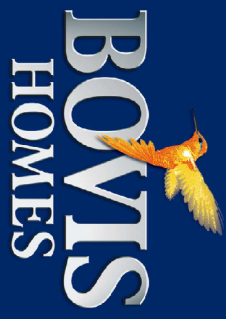

PLOTS 23, 24, 36, 38, 40, 47, 50, 52, 67, 80, 89, 91,
94, 100, 105, 134, 138, 143, 144, 145, 147 153, 160 & 191

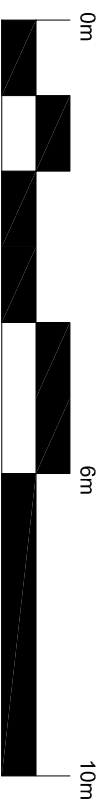

- NOTE:
- Rain water goods to be Black
 - Gas meter boxes to be in ground
 - Electric meter boxes to be finished to match facing material
 - Refer to materials layout for all facing materials
 - Refer to Planning layout for all Chimney positions
 - Rear windows and cill detailing not shown as elevations are not visible to the street scene.

HOUSE TYPE J PLANNING DRAWING
4 BED DETACHED - BRICK
PROPOSED PLANS & ELEVATIONS
1:100 @ A3
HTPD_P404_VT 01

Kingsmere KME_Bicester