




FRONT ELEVATION

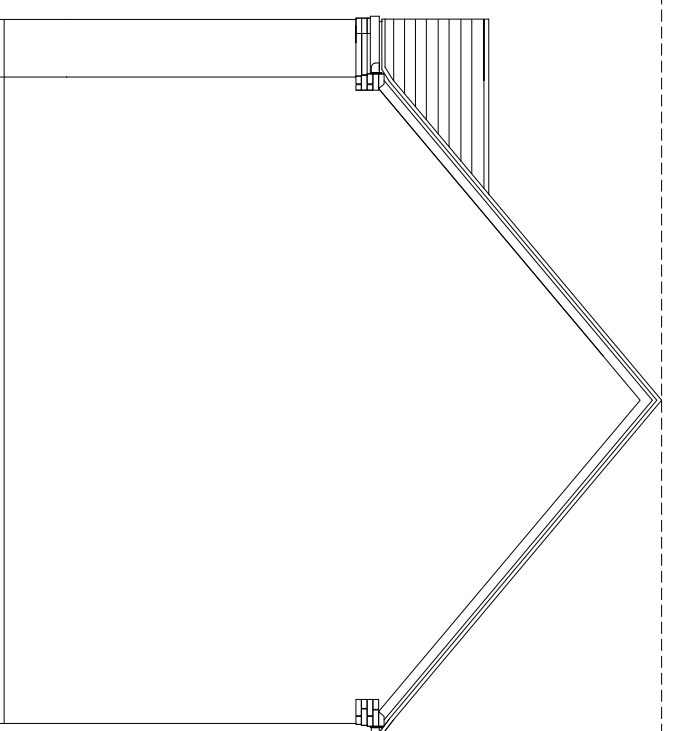


SIDE ELEVATION

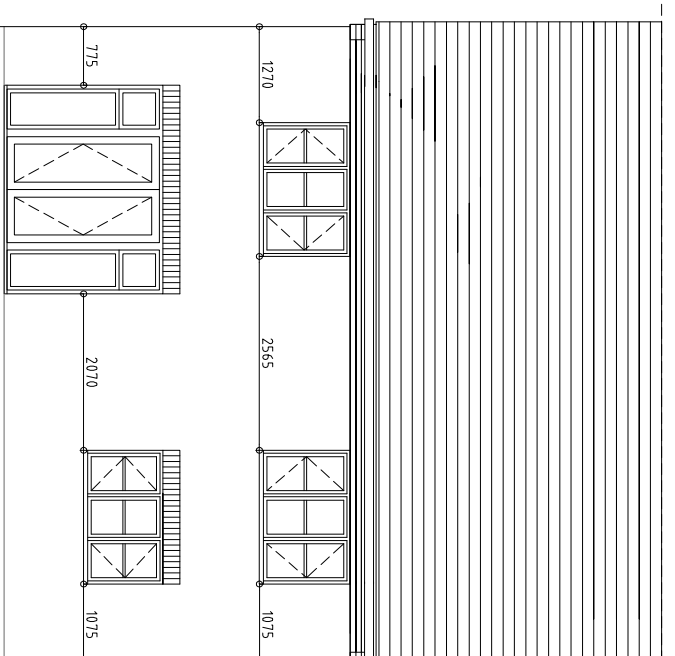


REAR ELEVATION

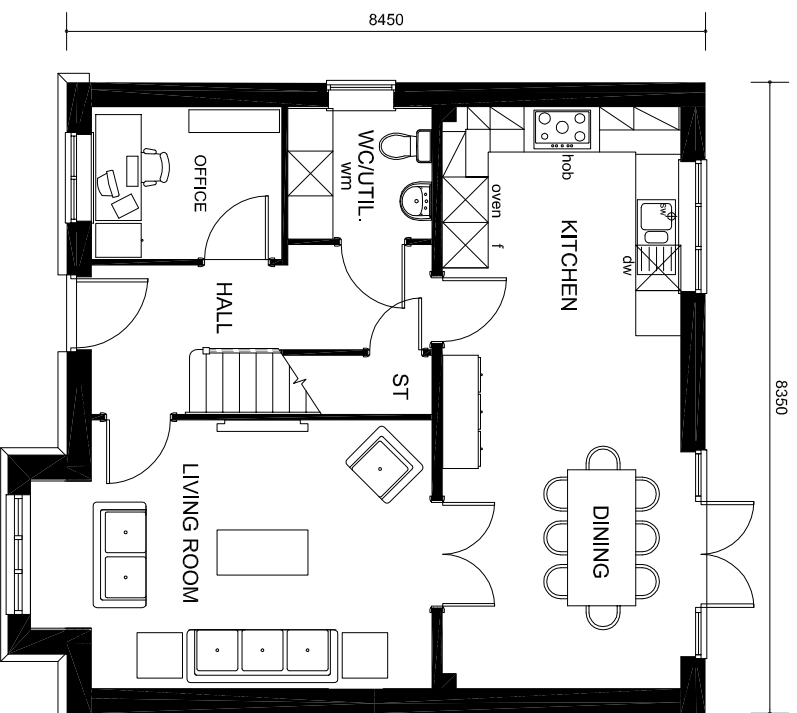

GROUND FLOOR PLAN

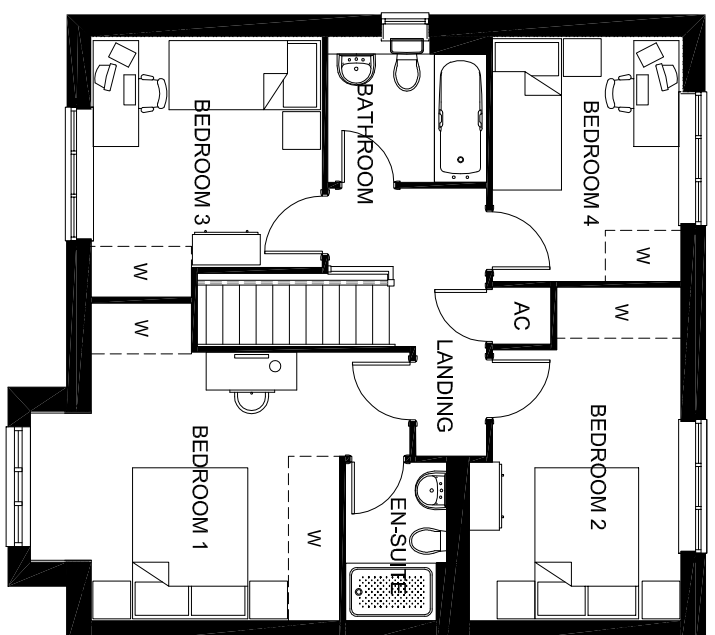


FIRST FLOOR PLAN

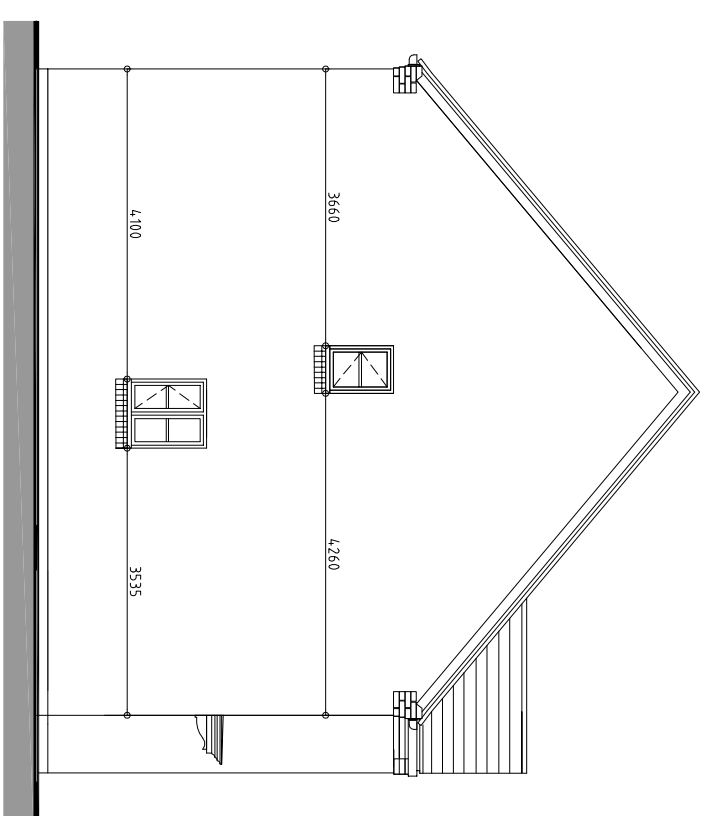

SIDE ELEVATION


PLOTS 66, 92 & 156

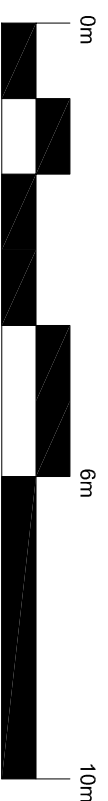

NOTE:

- Rain water goods to be Black
- Gas meter boxes to be in ground
- Electric meter boxes to be finished to match facing material
- Refer to materials layout for all facing materials
- Refer to Planning layout for Chimney positions
- Rear windows and cill detailing not shown as elevations are not visible to the street scene.

HOUSE TYPE J PLANNING DRAWING  
4 BED DETACHED - RENDER  
PROPOSED PLANS & ELEVATIONS  
1:100 @ A3  
HTPD\_P404\_VT 02

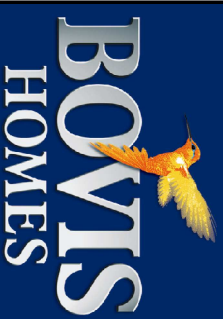

*Kingsmere KME\_Bicester*