


PLOTS 107, 108, 109, 110, 111, 112,
113, 162, 163, 164, 165, 166

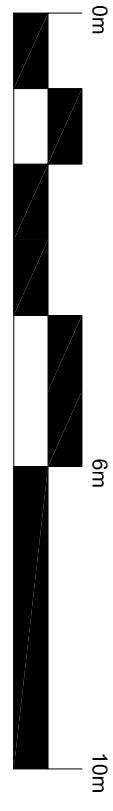

NOTE:

- Rain water goods to be Black
- Gas meter boxes to be in ground
- Electric meter boxes to be finished to match facing material
- Refer to materials layout for all facing materials
- Refer to Planning layout for Chimney positions
- Rear windows and cill detailing not shown as elevations are not visible to the street scene.

HOUSE TYPE F PLANNING DRAWING
4 BED DETACHED - BRICK
PROPOSED PLANS & ELEVATIONS
1:100 @ A3
HTPD_P408 02