


FRONT ELEVATION


SIDE ELEVATION

REAR ELEVATION


SIDE ELEVATION

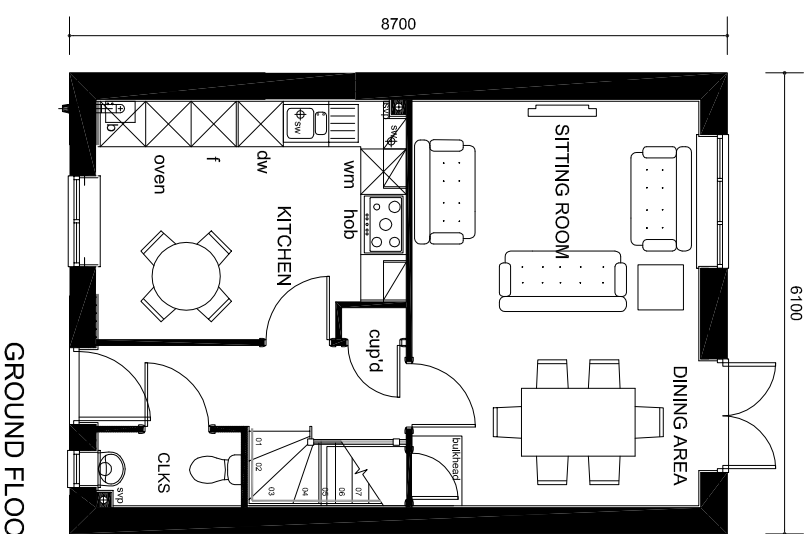

GROUND FLOOR

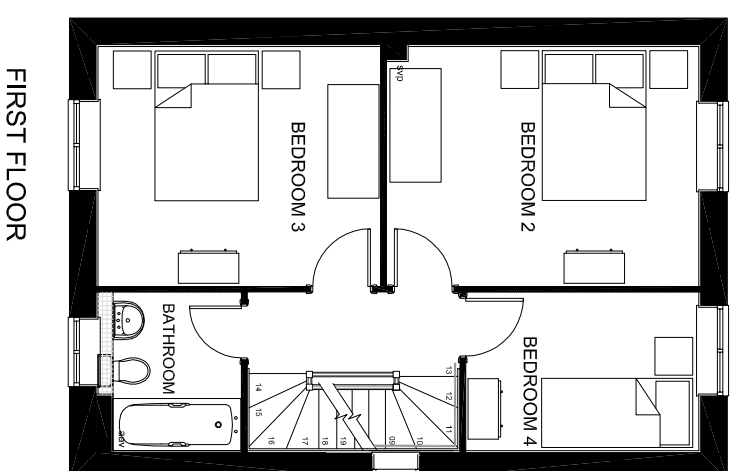

FIRST FLOOR

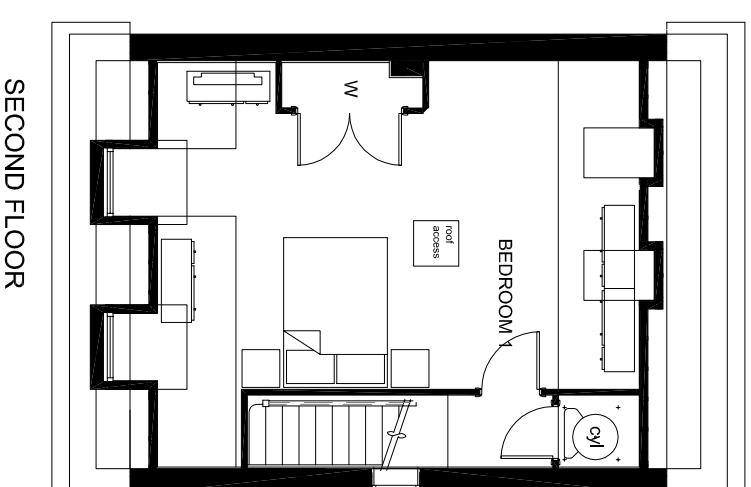

SECOND FLOOR

PLOTS 42, 43, 44, 53, 56, 59, 74, 75, 76  
77, 141, 142, 158, 159, 202, 203



**NOTE:**

- Rain water goods to be Black
- Gas meter boxes to be in ground
- Electric meter boxes to be finished to match facing material
- Refer to materials layout for all facing materials
- Refer to Planning layout for Chimney positions
- Rear windows and cill detailing not shown as elevations are not visible to the street scene.

HOUSE TYPE G PLANNING DRAWING  
4 BED DETACHED - RENDER  
PROPOSED PLANS & ELEVATIONS  
1:100 @ A3  
HTPD\_P409 01

