





FRONT ELEVATION

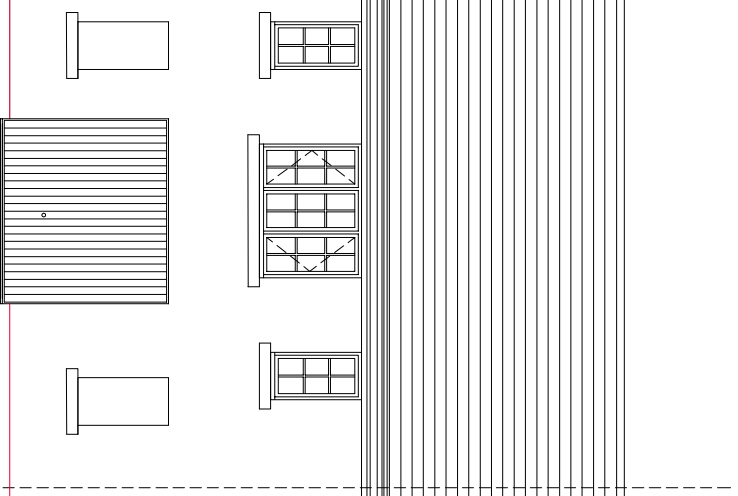


FRONT ELEVATION

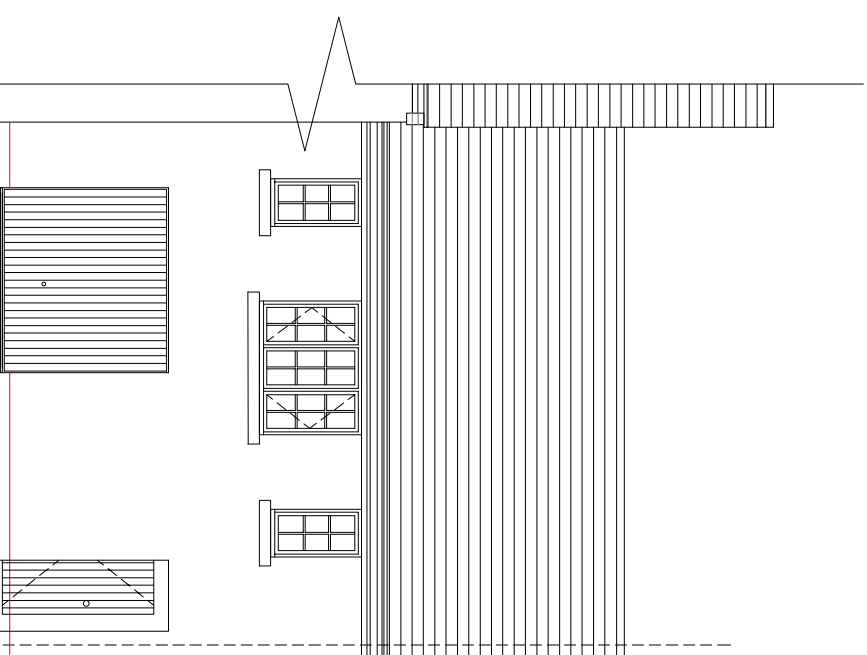

SIDE ELEVATION

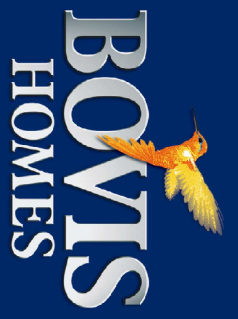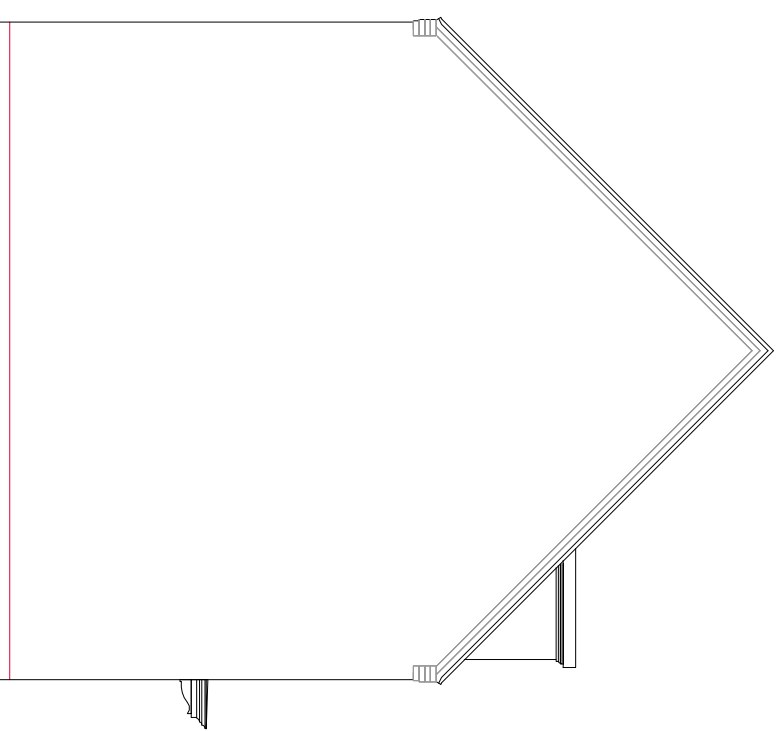

PLOTS 54, 55, 57, 58

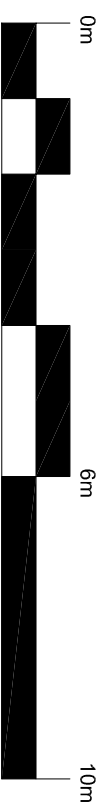

NOTE:

- Rain water goods to be Black
- Gas meter boxes to be in ground
- Electric meter boxes to be finished to match facing material
- Refer to materials layout for all facing materials
- Refer to Planning layout for Chimney positions
- Rear windows and cill detailing not shown as elevations are not visible to the street scene.

HOUSE TYPE H PLANNING DRAWING  
 4 BED DETACHED - BRICK  
 PROPOSED ELEVATIONS  
 1:100 @ A3  
 HTPD\_P409VT 01