




GROUND FLOOR

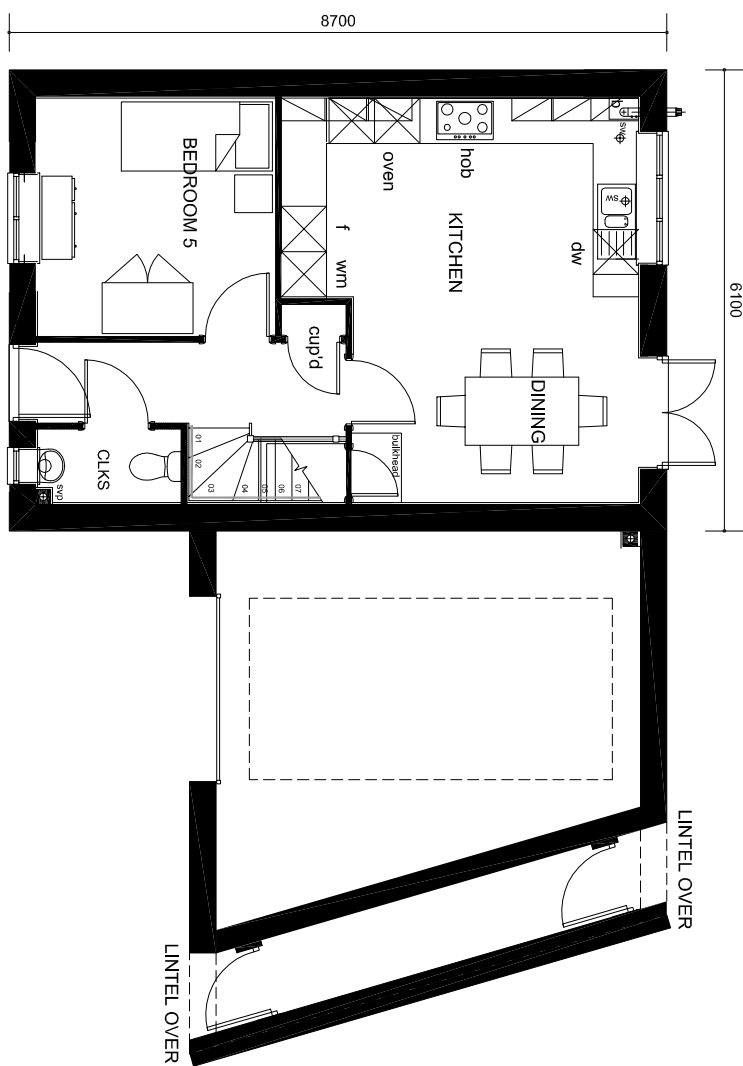

GROUND FLOOR (PLOT 57)

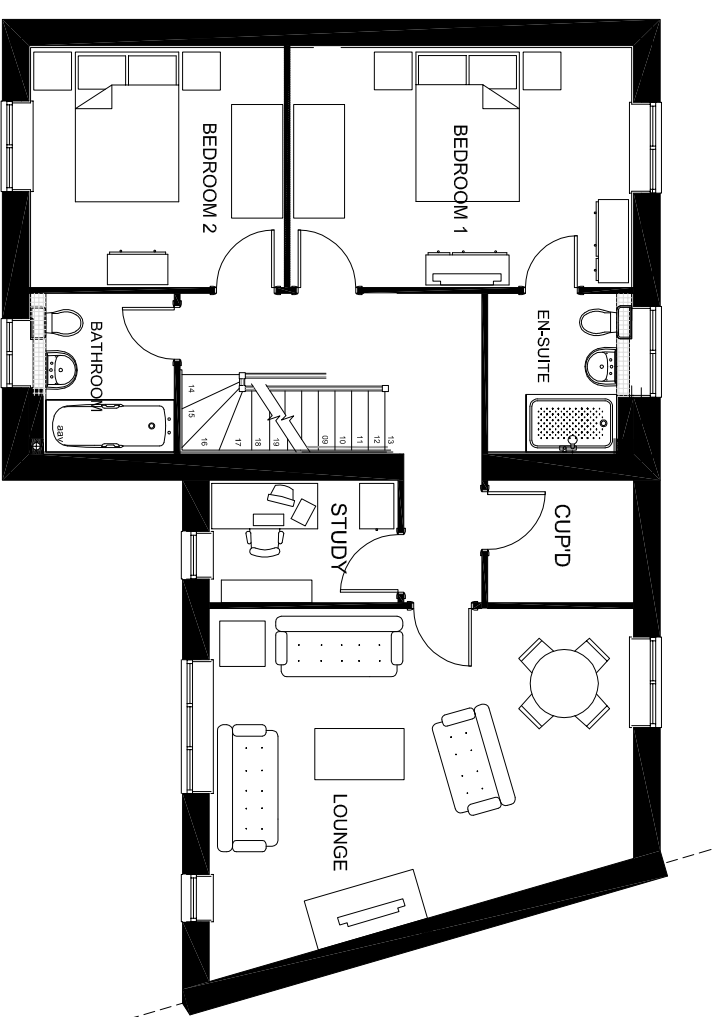

FIRST FLOOR

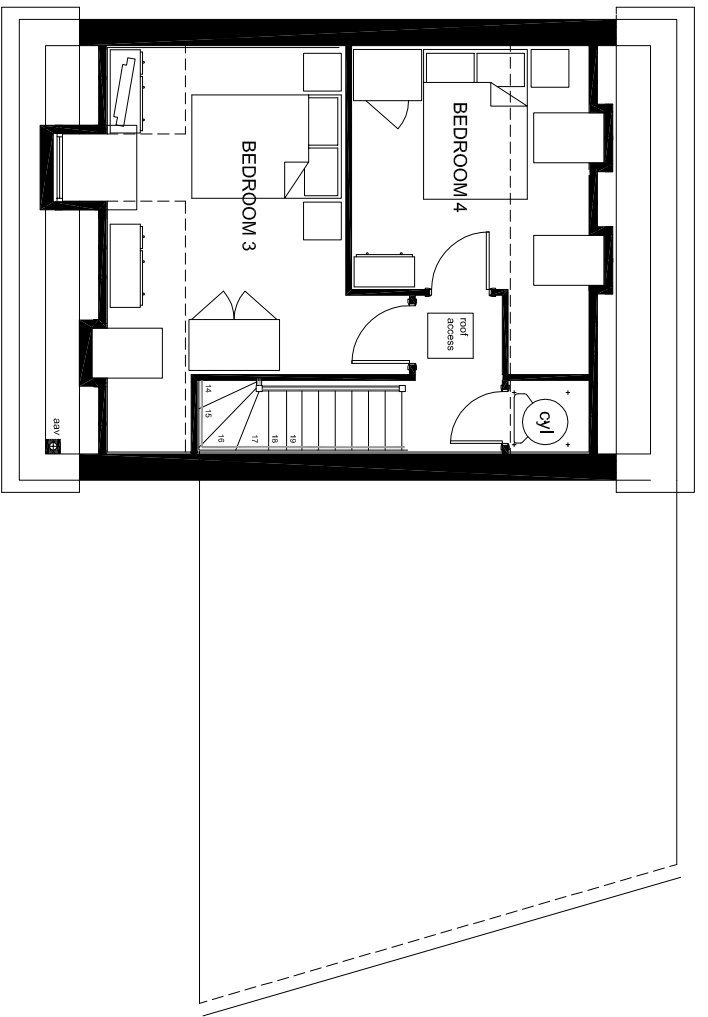

SECOND FLOOR

PLOTS 54, 55, 57, 58

NOTE:

- Rain water goods to be Black
- Gas meter boxes to be in ground
- Electric meter boxes to be finished to match facing material
- Refer to materials layout for all facing materials
- Refer to Planning layout for Chimney positions
- Rear windows and cill detailing not shown as elevations are not visible to the street scene.

HOUSE TYPE H PLANNING DRAWING

4 BED DETACHED - BRICK

PROPOSED PLANS

1:100 @ A3

HTPD_P409VT 03

