




FRONT ELEVATION

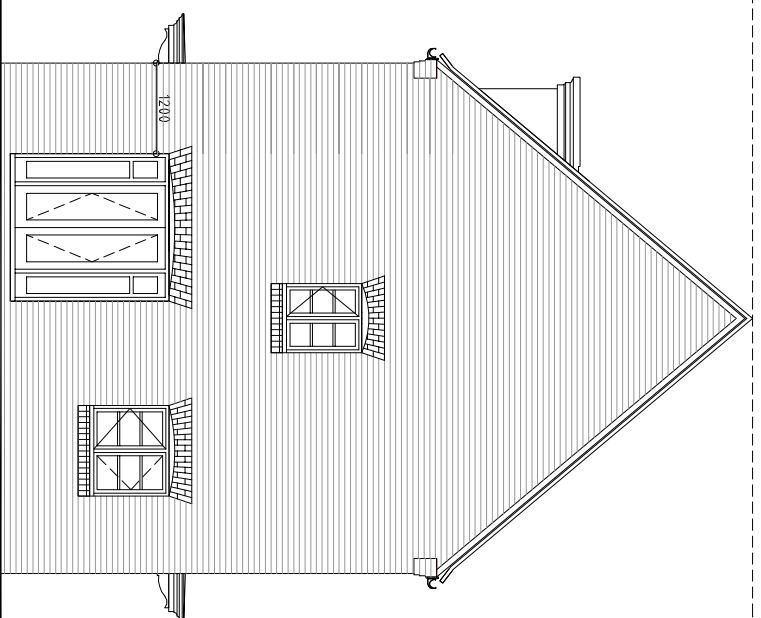

SIDE ELEVATION

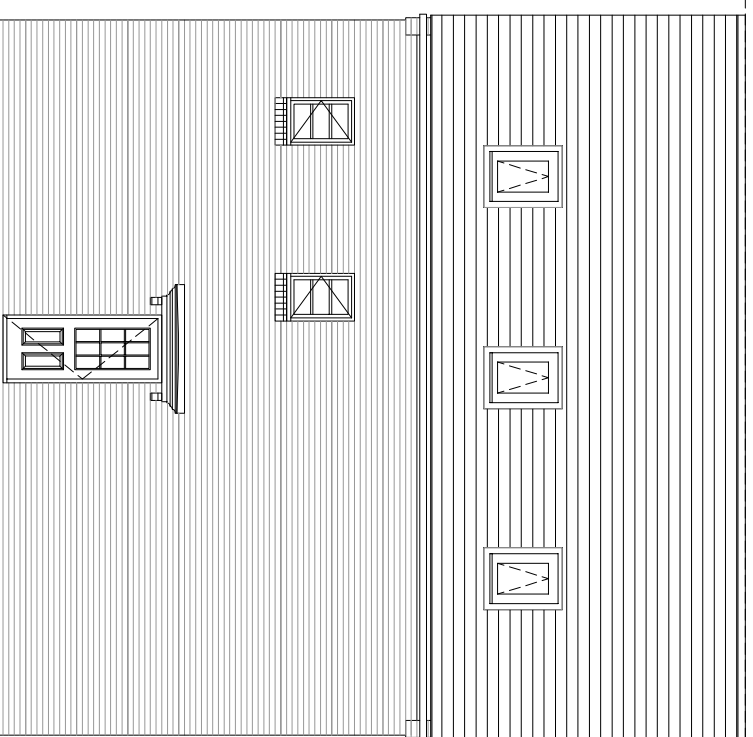

REAR ELEVATION

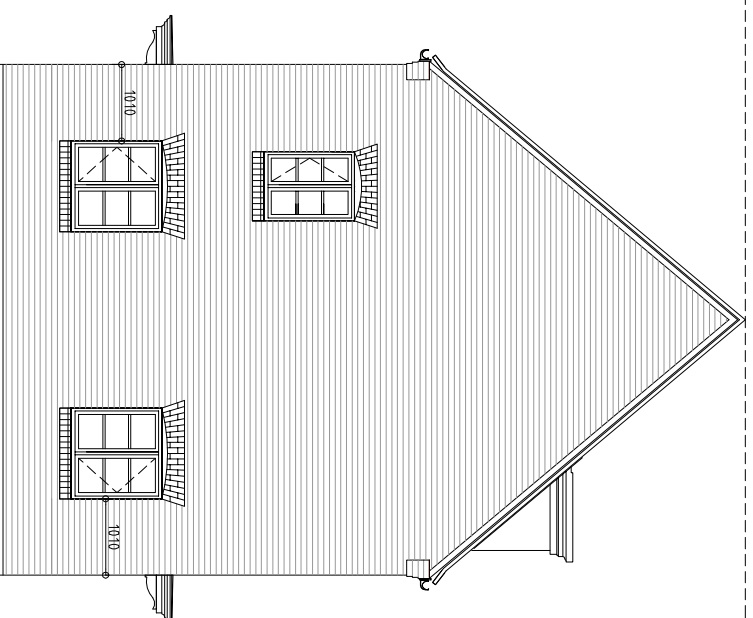

SIDE ELEVATION


PLOTS 39, 45, 63, 90, 101, 106, 136, 161, 173



NOTE:

- Rain water goods to be Black
- Gas meter boxes to be in ground
- Electric meter boxes to be finished to match facing material
- Refer to materials layout for all facing materials
- Refer to Planning layout for Chimney positions
- Rear windows and cill detailing not shown as elevations are not visible to the street scene.

HOUSE TYPE K PLANNING DRAWING
 5 BED DETACHED - BRICK
 PROPOSED ELEVATIONS
 1:100 @ A3
 HTPD_P503CT 01

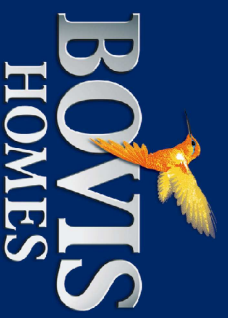

Kingsmere KME_Bicester