



GROUND FLOOR

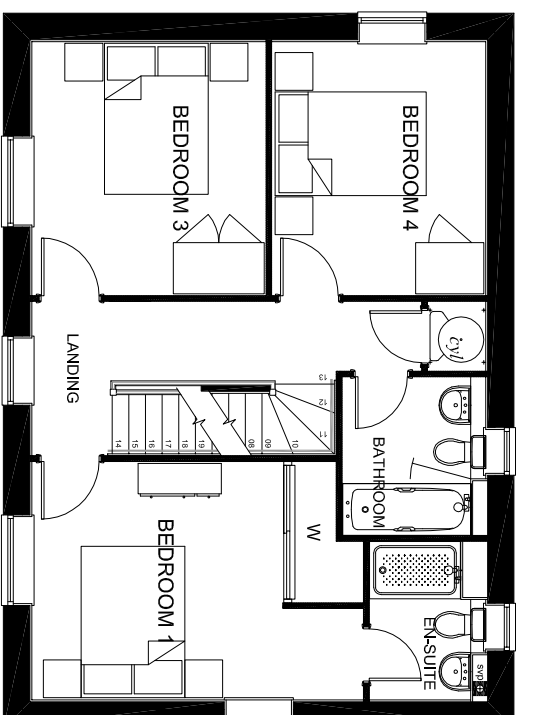


FIRST FLOOR

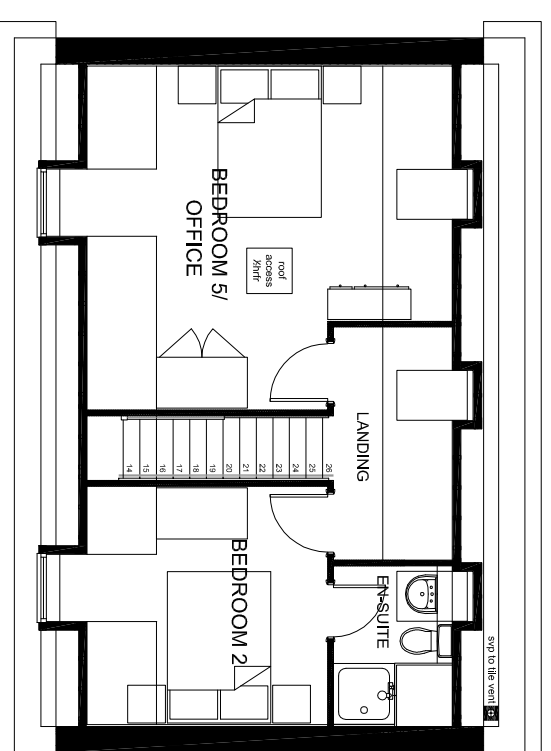

SECOND FLOOR

# Kingsmere KME\_Bicester

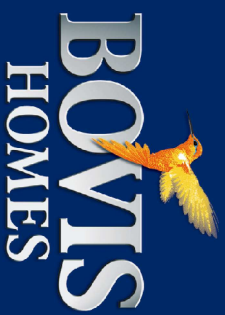

PLOTS 37, 39, 45, 49, 63, 90, 101, 106, 136, 161, 173



- NOTE:**
- Rain water goods to be Black
  - Gas meter boxes to be in ground
  - Electric meter boxes to be finished to match facing material
  - Refer to materials layout for all facing materials
  - Refer to Planning layout for Chimney positions
  - Rear windows and cill detailing not shown as elevations are not visible to the street scene.

HOUSE TYPE K PLANNING DRAWING  
 5 BED DETACHED  
 PROPOSED PLANS  
 1:100 @ A3  
 HTPD\_P503CT 03