




FRONT ELEVATION

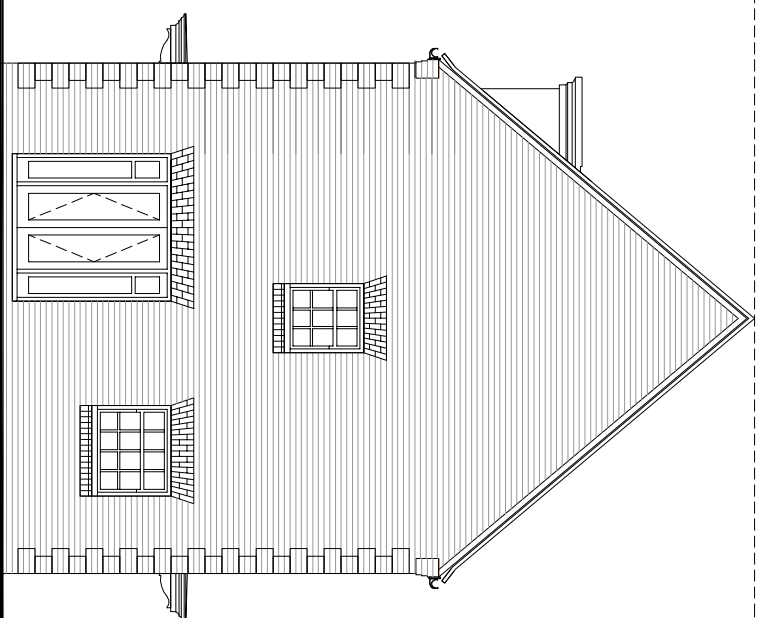

SIDE ELEVATION

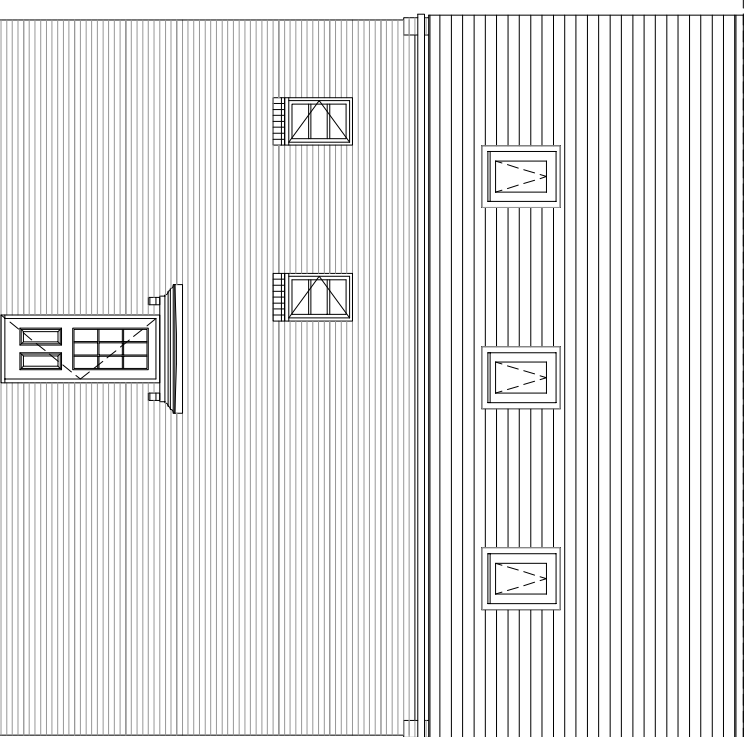


REAR ELEVATION

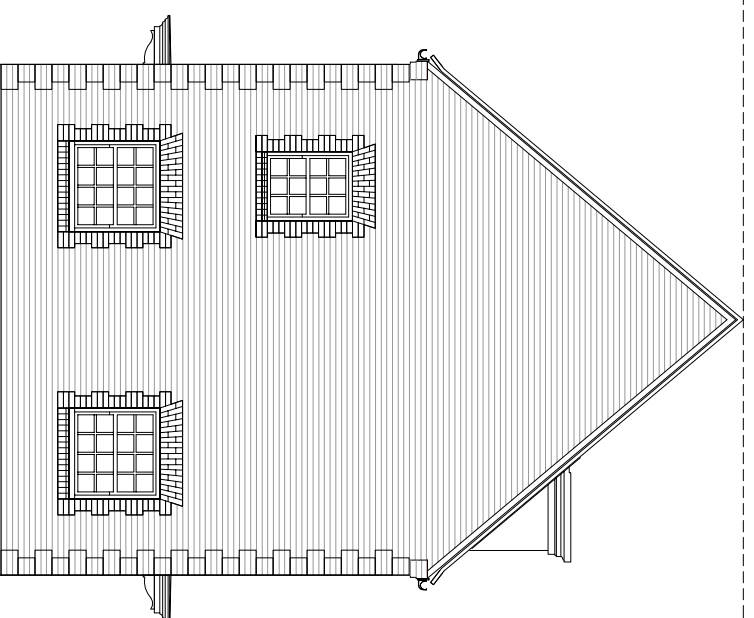

SIDE ELEVATION


PLOT 90 - marker C

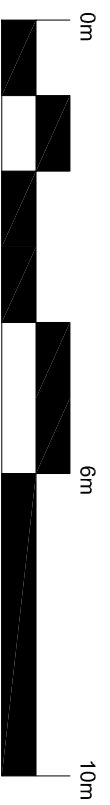

NOTE:

- Rain water goods to be Black
- Gas meter boxes to be in ground
- Electric meter boxes to be finished to match facing material
- Refer to materials layout for all facing materials
- Refer to Planning layout for Chimney positions
- Rear windows and cill detailing not shown as elevations are not visible to the street scene.

HOUSE TYPE K PLANNING DRAWING  
 5 BED DETACHED - BRICK/QUOINS  
 PROPOSED ELEVATIONS  
 1:100 @ A3  
 HTPD\_P503CT 04

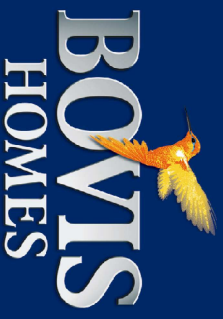

*Kingsmere KME\_Bicester*