



FRONT ELEVATION

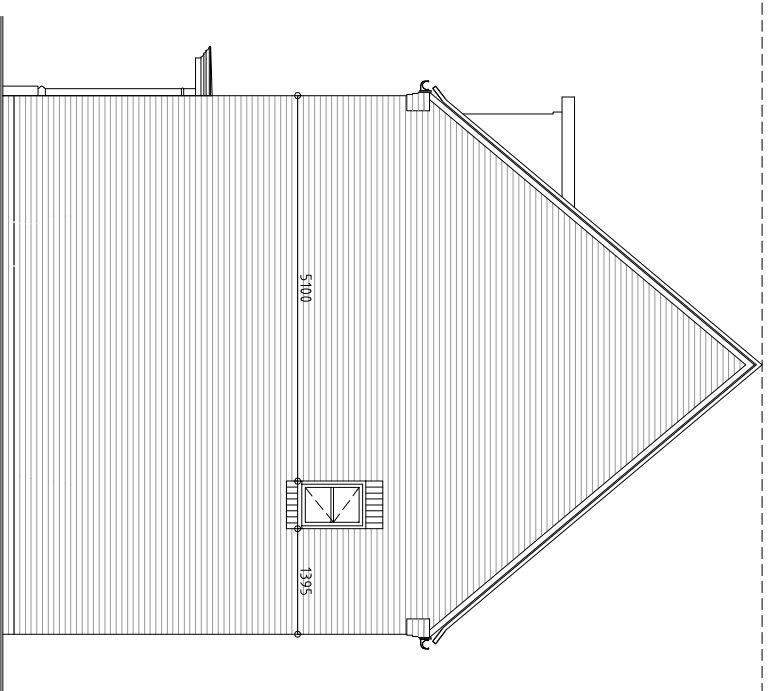


SIDE ELEVATION

Kingsmere KME_Bicester

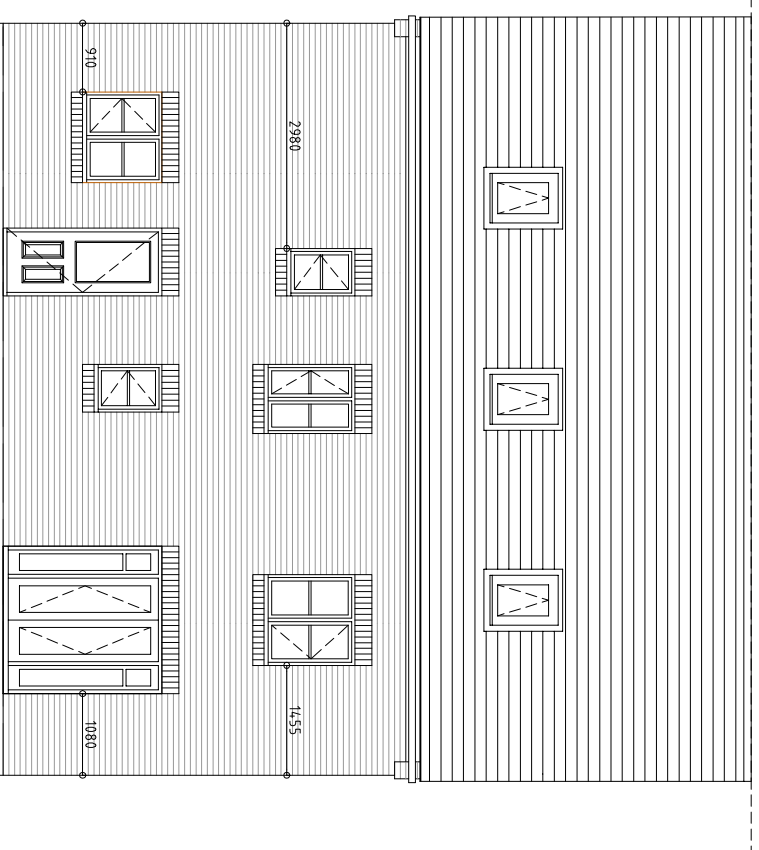

REAR ELEVATION

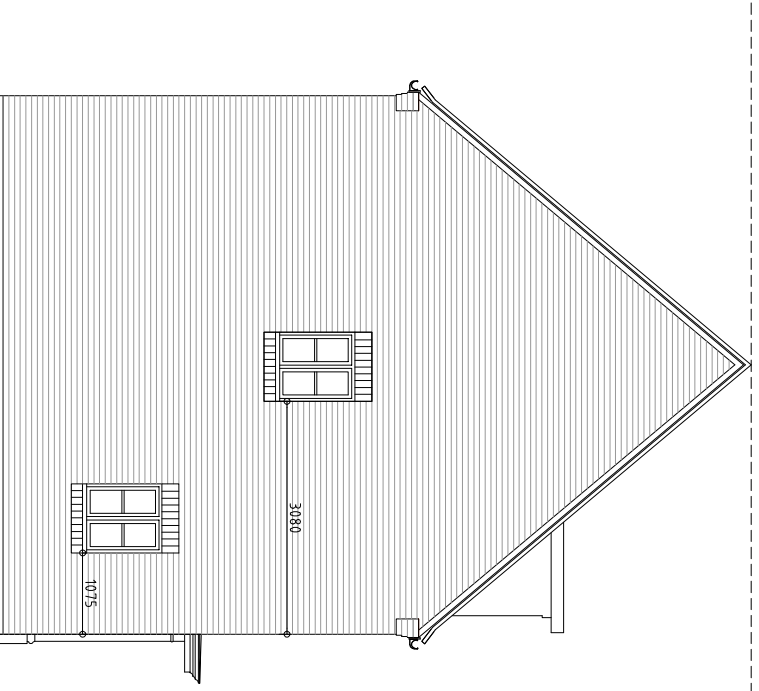

SIDE ELEVATION

PLOTS 35, 39, 46, 60, 68, 69, 78, 133 & 170



NOTE:
 - Rain water goods to be Black
 - Gas meter boxes to be in ground
 - Electric meter boxes to be finished to match facing material
 - Refer to materials layout for all facing materials
 - Refer to Planning layout for Chimney positions
 - Rear windows and cill detailing not shown as elevations are not visible to the street scene.

HOUSE TYPE L PLANNING DRAWING
 5 BED DETACHED - BRICK
 PROPOSED ELEVATIONS
 1:100 @ A3
 HTPD_P504 01