



GROUND FLOOR

1075
ADDITIONAL WINDOW
TO PLOTS 35, 39, 60, 68,
69, 78, 133 & 170 ONLY

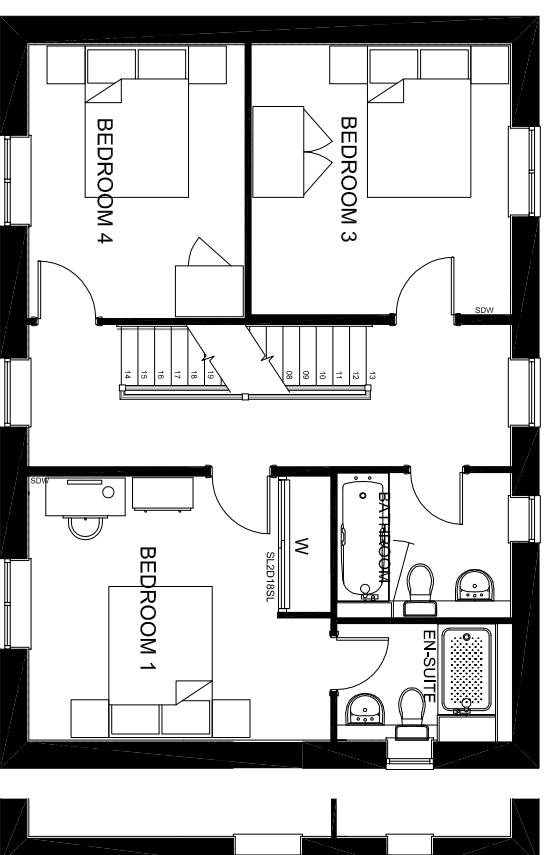


FIRST FLOOR

3080
ADDITIONAL WINDOW
TO PLOTS 35, 39, 60, 68,
69, 78, 133 & 170 ONLY

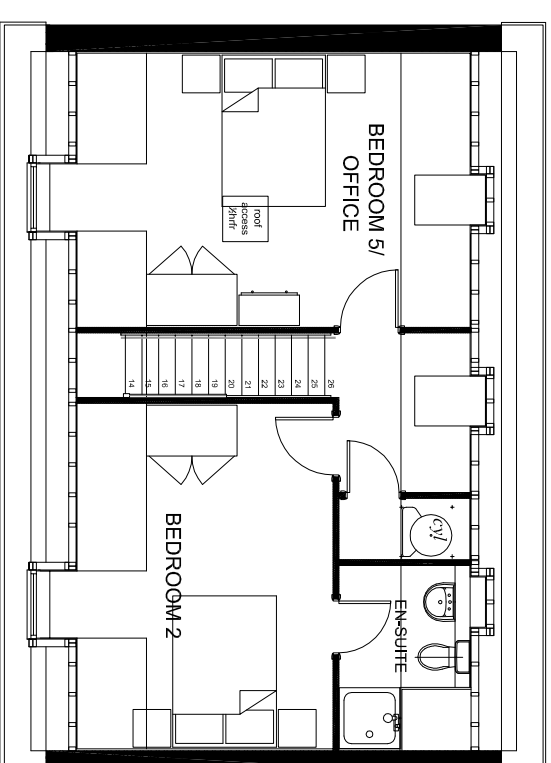

SECOND FLOOR

PLOTS 35, 39, 46, 60, 68, 69, 78, 133 & 170

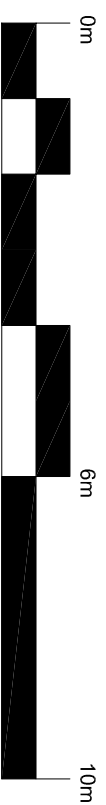

NOTE:

- Rain water goods to be Black
- Gas meter boxes to be in ground
- Electric meter boxes to be finished to match facing material
- Refer to materials layout for all facing materials
- Refer to Planning layout for Chimney positions
- Rear windows and cill detailing not shown as elevations are not visible to the street scene.

HOUSE TYPE L PLANNING DRAWING
5 BED DETACHED - BRICK
PROPOSED PLANS
1:100 @ A3

HTPD_P504 02

