




SIDE ELEVATION

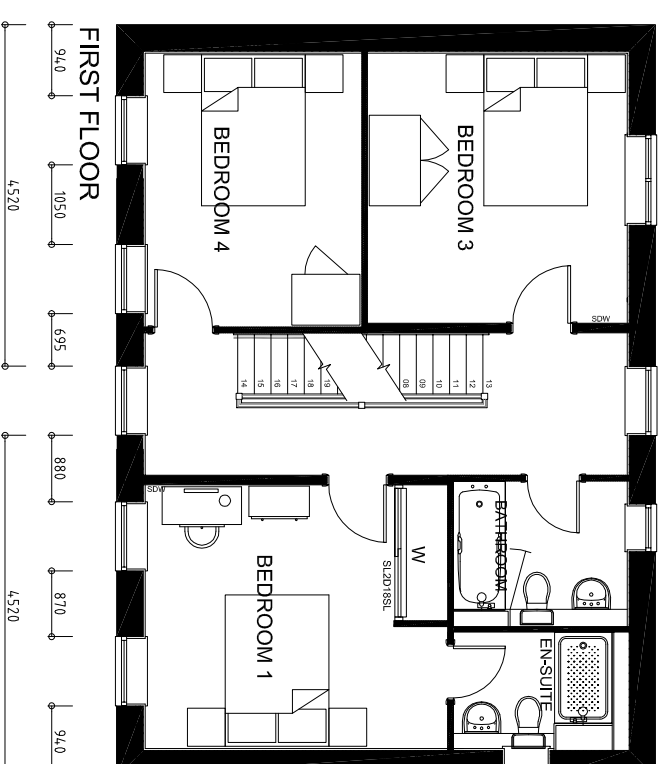

FIRST FLOOR

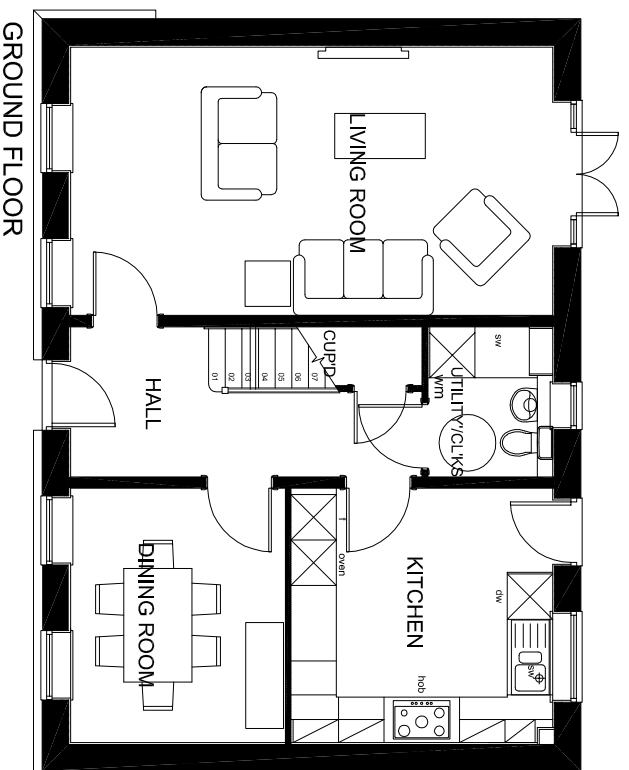

GROUND FLOOR

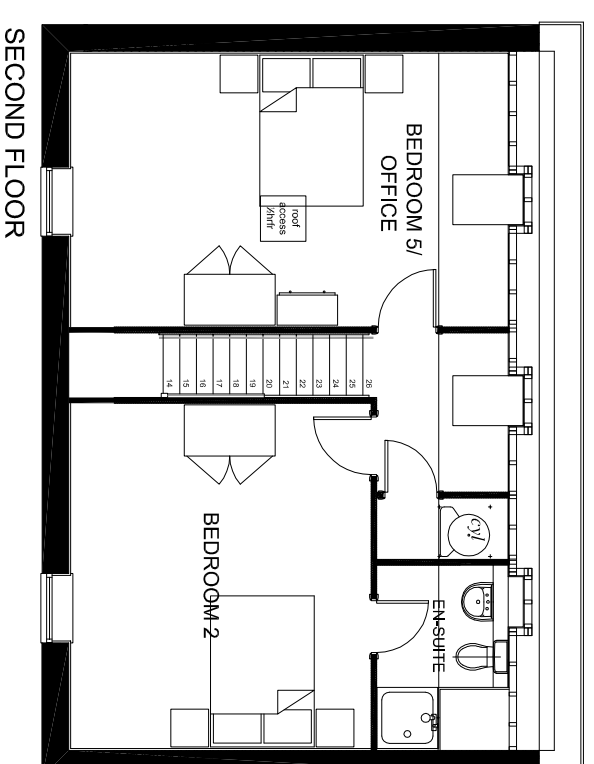

SECOND FLOOR

PLOT 51

NOTE:

- Rain water goods to be Black
- Gas meter boxes to be in ground
- Electric meter boxes to be finished to match facing material
- Refer to materials layout for all facing materials
- Refer to Planning layout for Chimney positions
- Rear windows and cill detailing not shown as elevations are not visible to the street scene.

HOUSE TYPE M PLANNING DRAWING
 5 BED DETACHED - BRICK
 PROPOSED PLANS & ELEVATIONS
 1:100 @ A3
 HTPD_P504VT 02



Kingsmere KME_Bicester