




FRONT ELEVATION

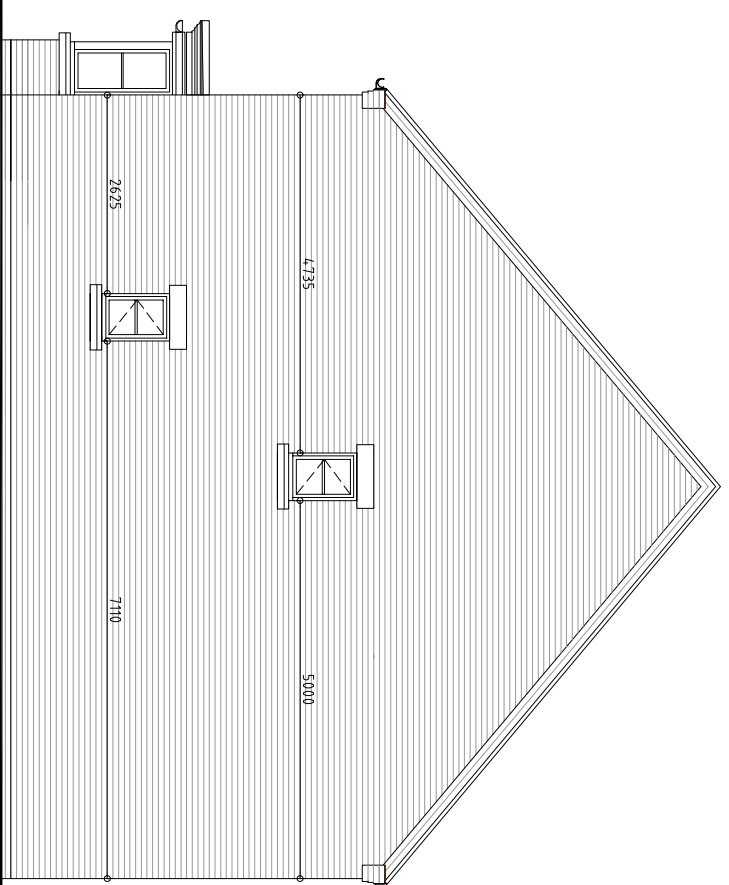

SIDE ELEVATION

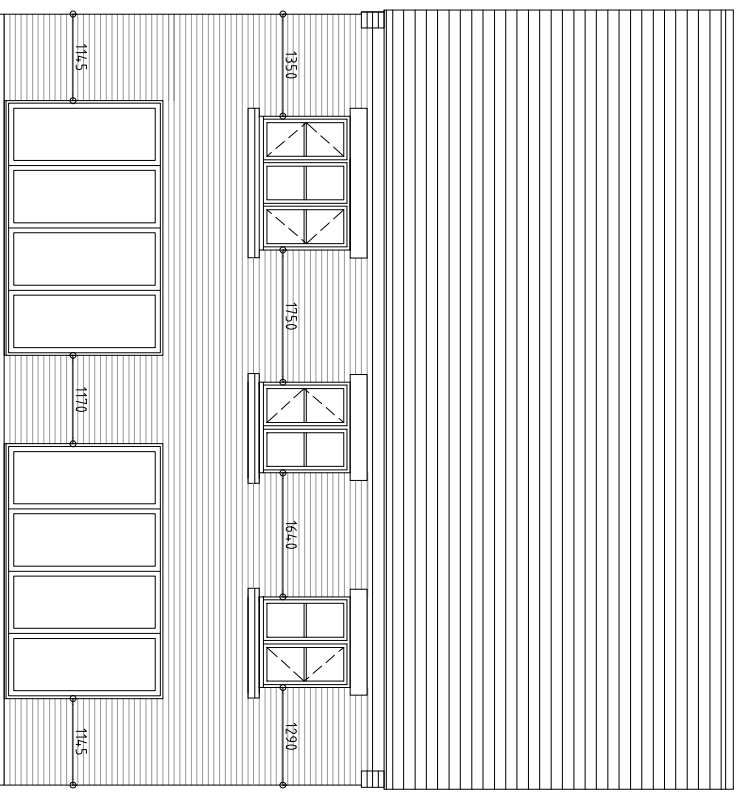


REAR ELEVATION

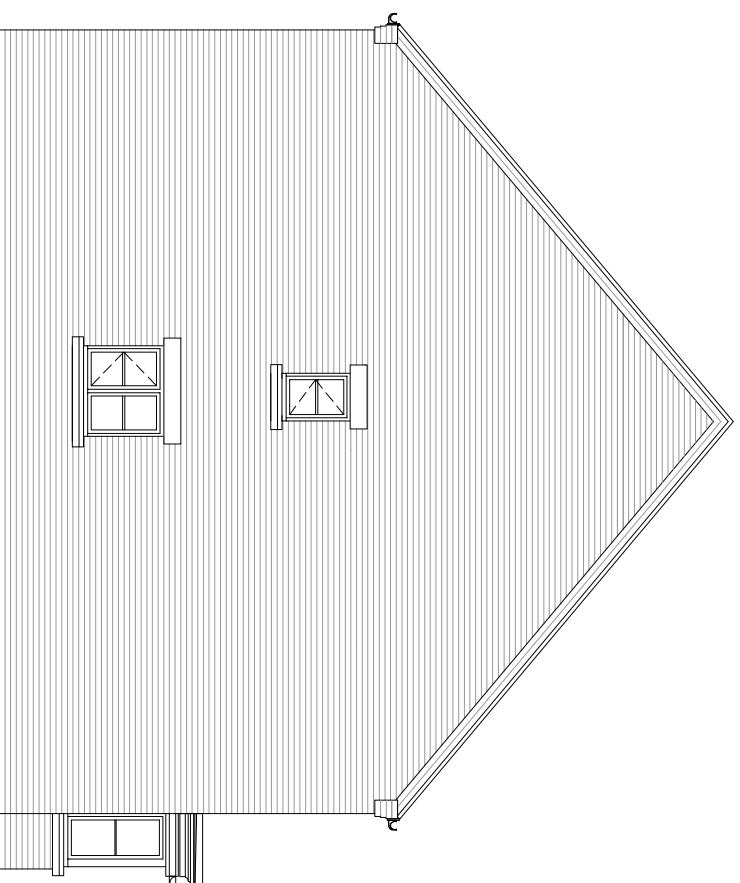


SIDE ELEVATION

Kingsmere KME_Bicester

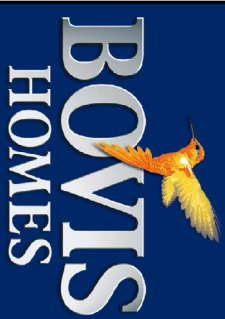

PLOTS 48, 72, 73

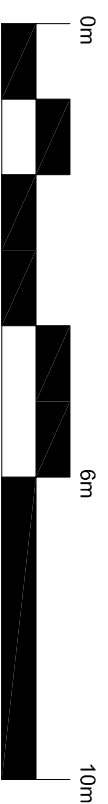

NOTE:

- Rain water goods to be Black
- Gas meter boxes to be in ground
- Electric meter boxes to be finished to match facing material
- Refer to materials layout for all facing materials
- Refer to Planning layout for Chimney positions
- Rear windows and cill detailing not shown as elevations are not visible to the street scene.

HOUSE TYPE N PLANNING DRAWING
 5 BED DETACHED
 PROPOSED ELEVATIONS
 1:100 @ A3
 HTPD_P506VT 01