




FRONT ELEVATION

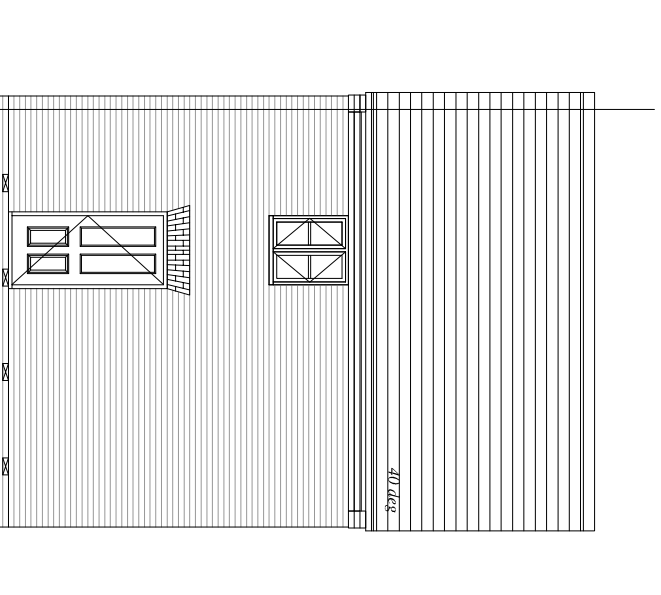


REAR ELEVATION

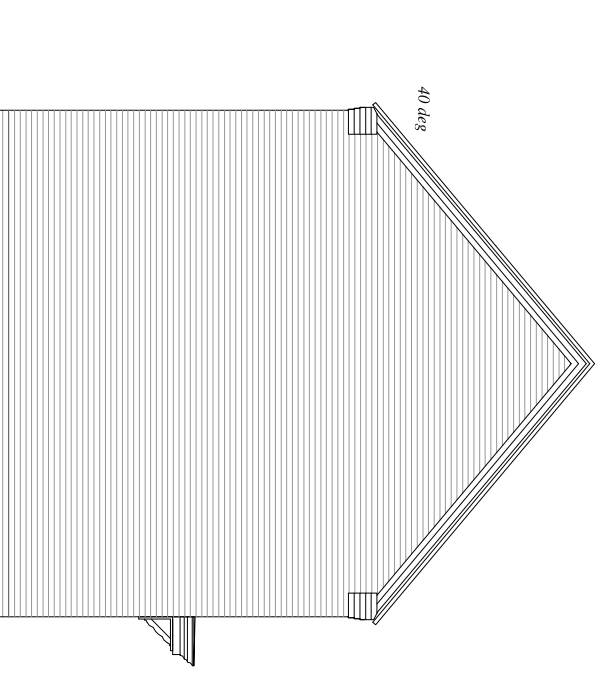


SIDE ELEVATION

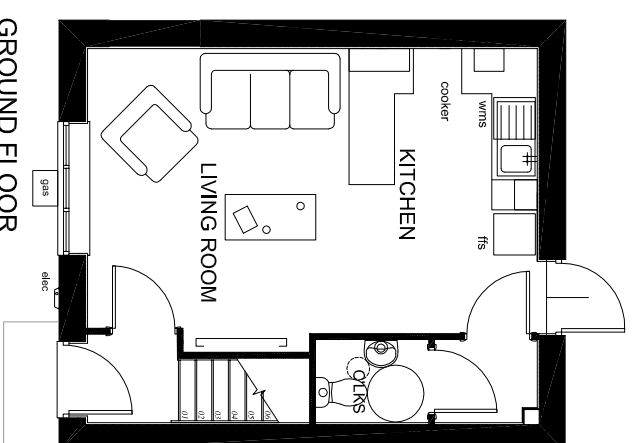

GROUND FLOOR

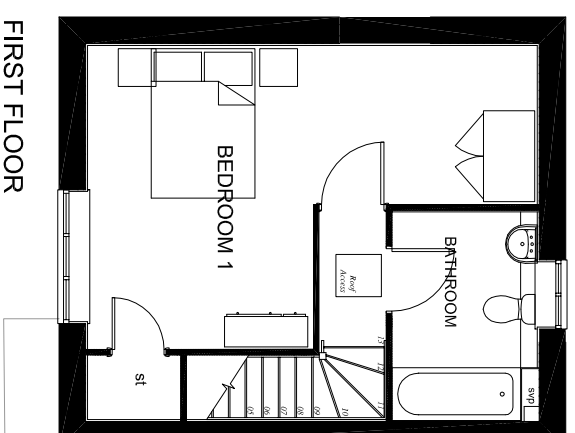


FIRST FLOOR

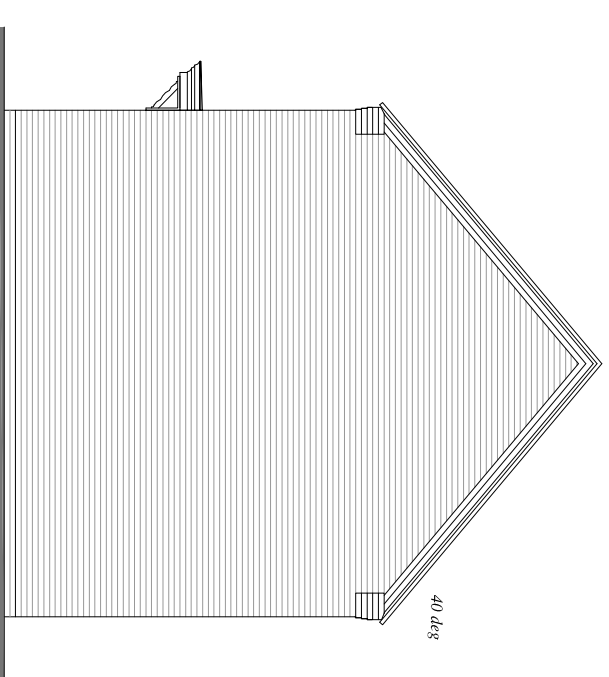

SIDE ELEVATION

PLOTS 9 & 32

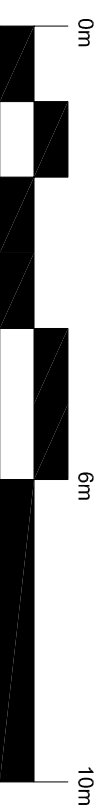

**NOTE:**

- Rain water goods to be Black
- Gas meter boxes to be in ground
- Electric meter boxes to be finished to match facing material
- Refer to materials layout for all facing materials
- Refer to Planning layout for Chimney positions
- Rear windows and cill detailing not shown as elevations are not visible to the street scene.

HOUSE TYPE S5 PLANNING DRAWING  
 1 BED MAISONETTE - BRICK  
 PROPOSED ELEVATIONS  
 1:100 @ A3  
 HTPD\_S110 01