



FRONT ELEVATION

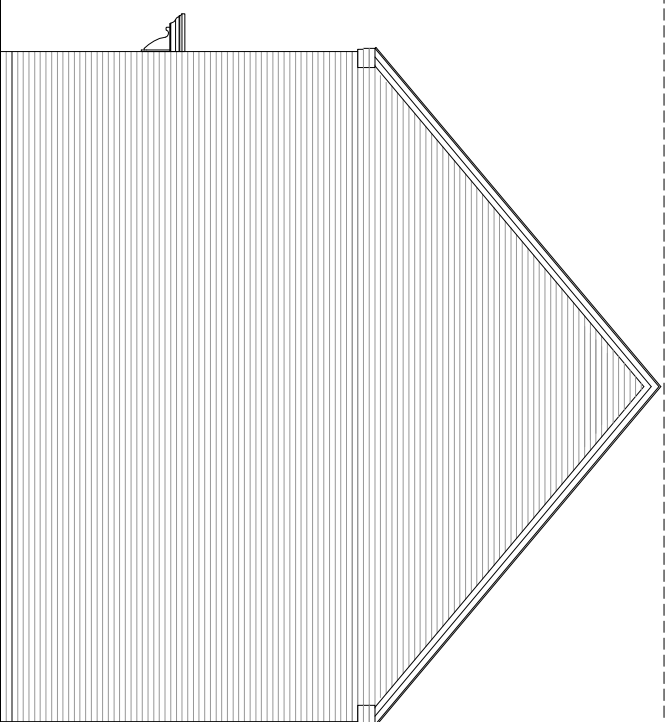


SIDE ELEVATION

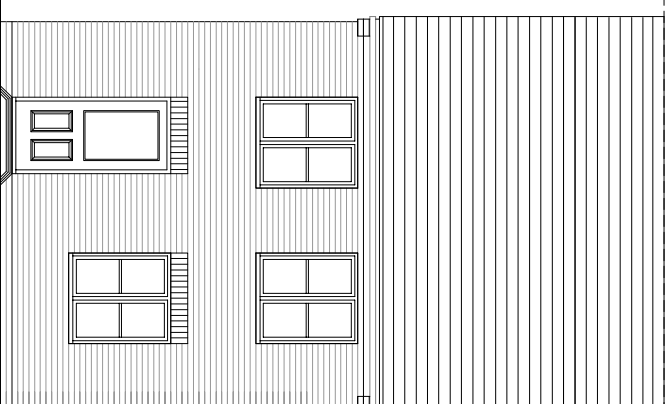


REAR ELEVATION

WINDOW TO PLOTS
115 & 198 ONLY

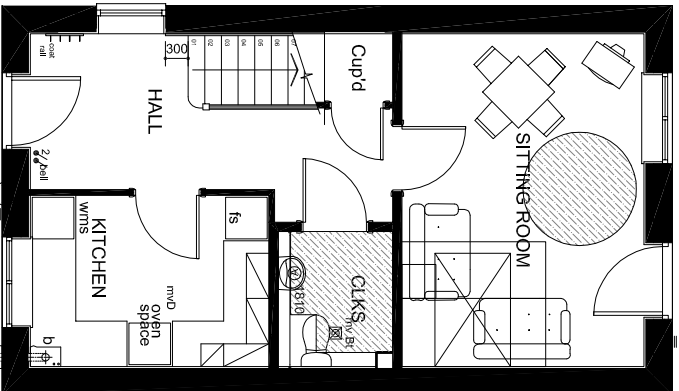


GROUND FLOOR

WINDOW TO PLOTS
115 & 198 ONLY

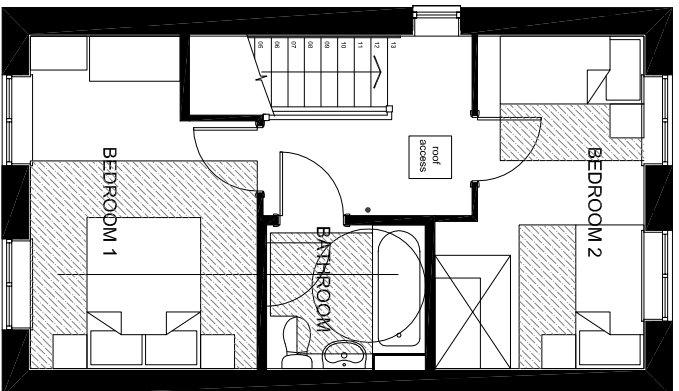


FIRST FLOOR

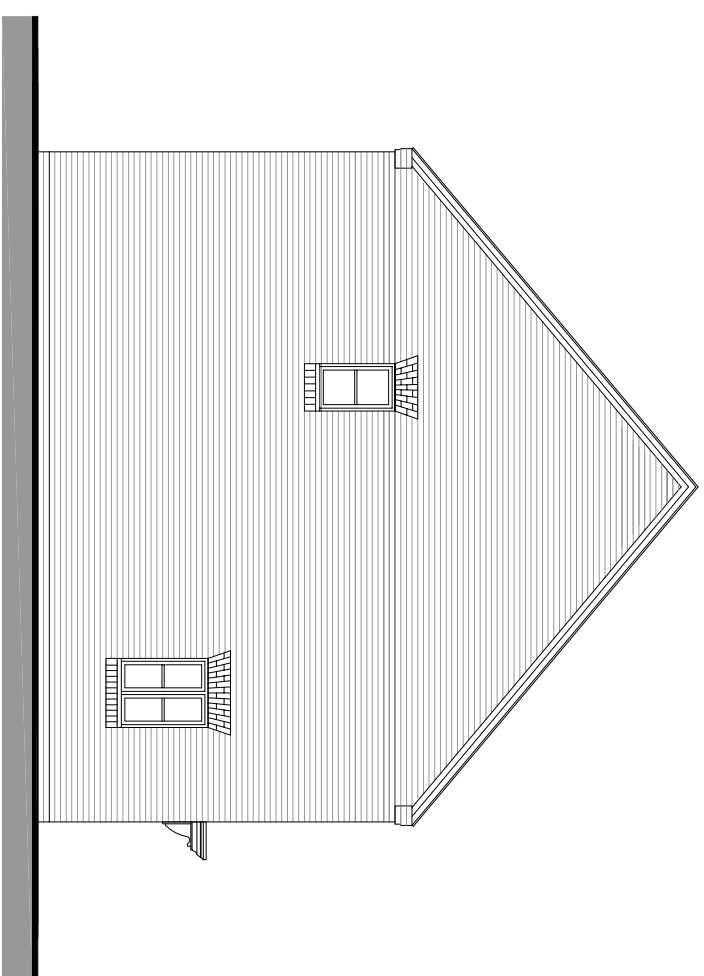

SIDE ELEVATION


PLOTS 27, 28, 29, 30, 31, 81, 82, 83, 84, 85, 86, 87, 88, 115,
116, 117, 123, 192, 192, 193, 194, 195, 197, 198, 199, 200

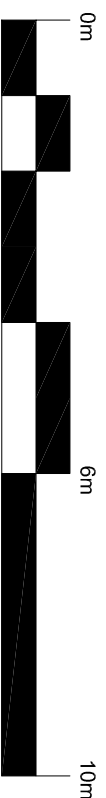

NOTE:

- Rain water goods to be Black
- Gas meter boxes to be in ground
- Electric meter boxes to be finished to match facing material
- Refer to materials layout for all facing materials
- Refer to Planning layout for Chimney positions
- Rear windows and cill detailing not shown as elevations are not visible to the street scene.

HOUSE TYPE S2 PLANNING DRAWING
2 BED COTTAGE - BRICK
PROPOSED PLANS & ELEVATIONS
1:100 @ A3
HTPD_S241 01

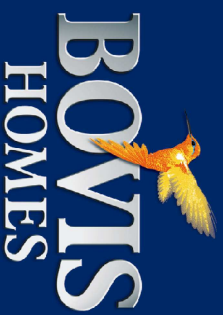

Kingsmere KME_Bicester