




FRONT ELEVATION

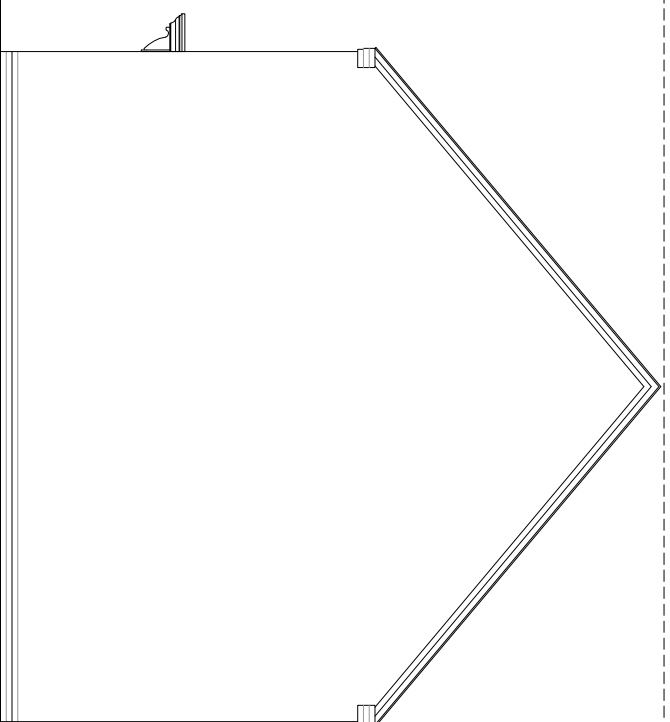


SIDE ELEVATION

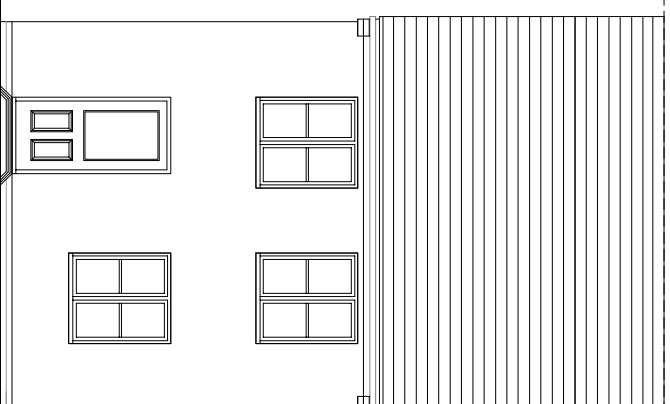

REAR ELEVATION

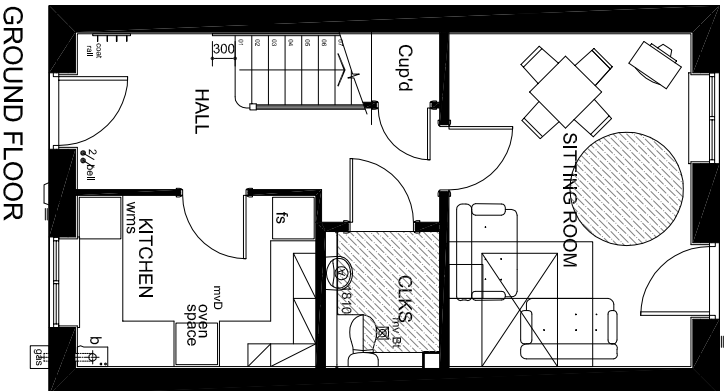


GROUND FLOOR

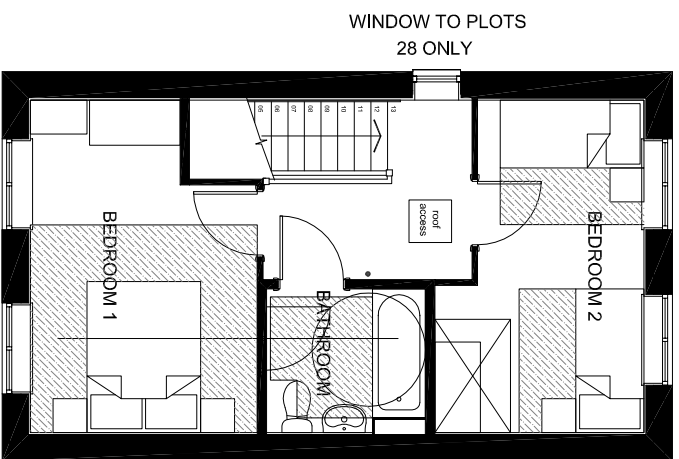


FIRST FLOOR

WINDOW TO PLOTS
28 ONLY

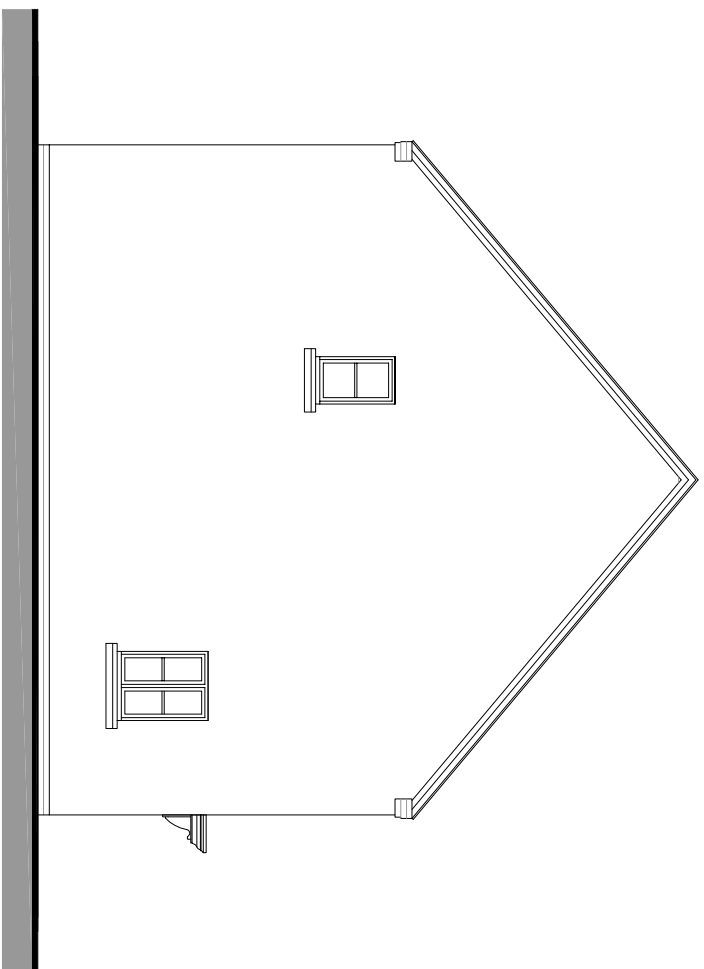

SIDE ELEVATION

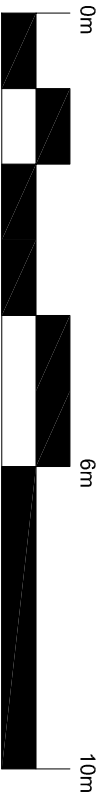

- NOTE:
- Rain water goods to be Black
 - Gas meter boxes to be in ground
 - Electric meter boxes to be finished to match facing material
 - Refer to materials layout for all facing materials
 - Refer to Planning layout for Chimney positions
 - Rear windows and cill detailing not shown as elevations are not visible to the street scene.

HOUSE TYPE S2 PLANNING DRAWING
2 BED COTTAGE - RENDER
PROPOSED PLANS & ELEVATIONS
1:100 @ A3
HTPD_S241 02