



FRONT ELEVATION

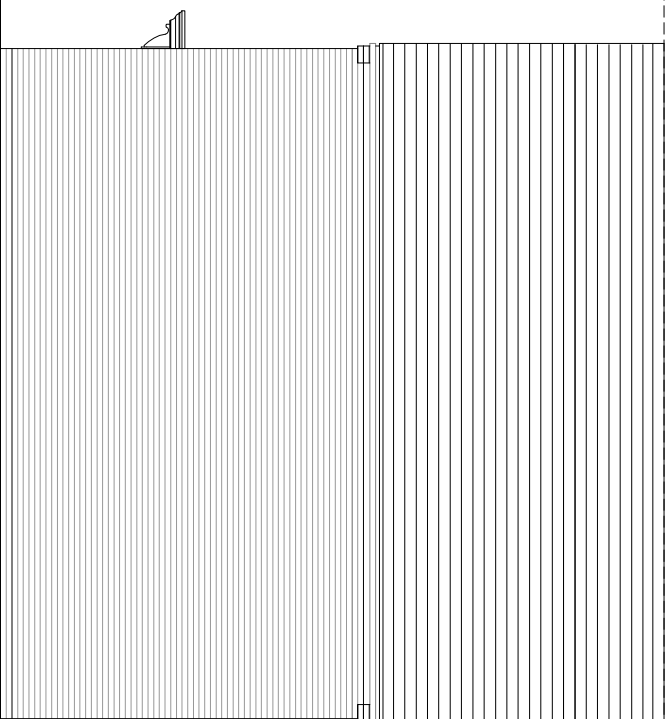


SIDE ELEVATION

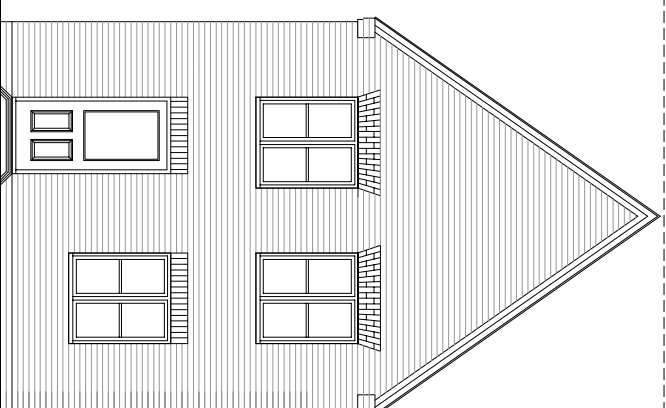


REAR ELEVATION

WINDOW TO PLOTS
83 & 84 ONLY

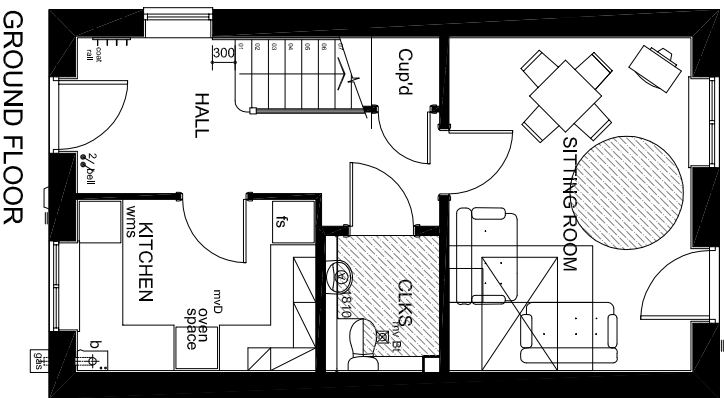


GROUND FLOOR

WINDOW TO PLOTS
83 & 84 ONLY

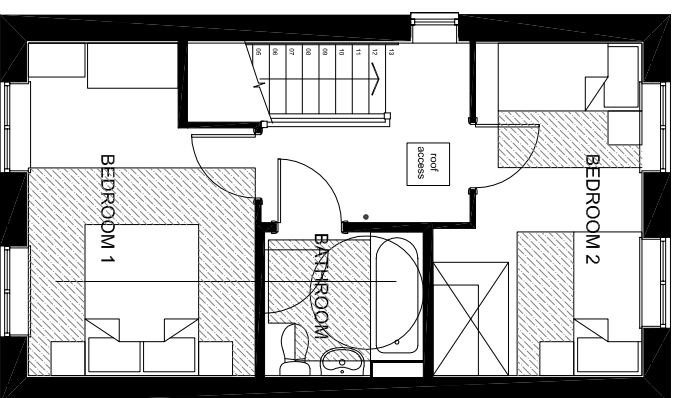

FIRST FLOOR

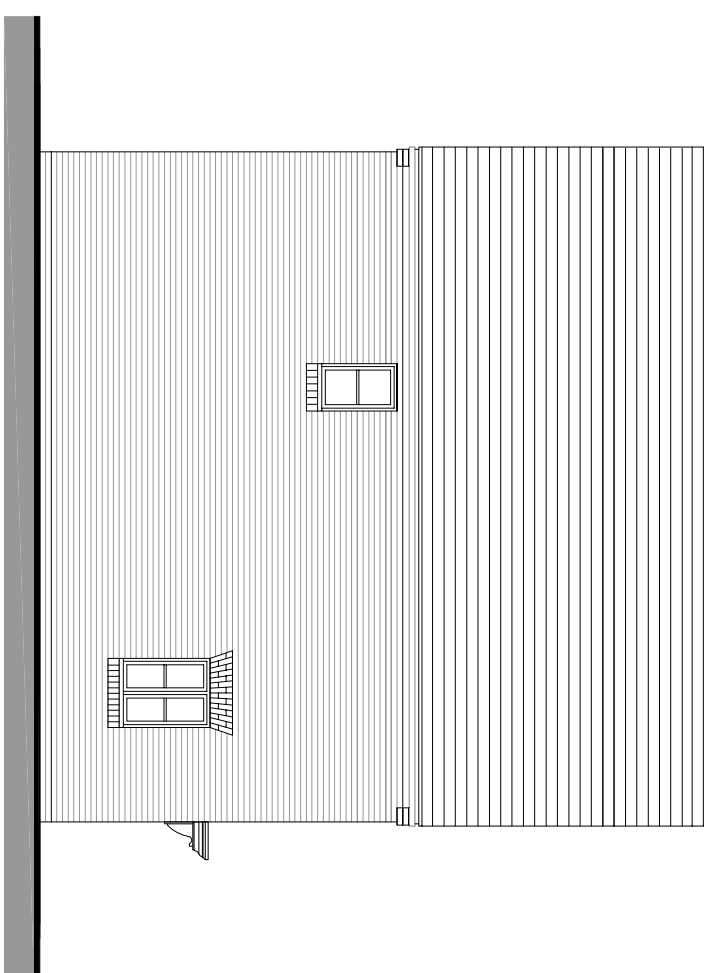

SIDE ELEVATION

NOTE:

- Rain water goods to be Black
- Gas meter boxes to be in ground
- Electric meter boxes to be finished to match facing material
- Refer to materials layout for all facing materials
- Refer to Planning layout for Chimney positions
- Rear windows and cill detailing not shown as elevations are not visible to the street scene.

HOUSE TYPE S2 PLANNING DRAWING
2 BED COTTAGE - GABLED BRICK
PROPOSED PLANS & ELEVATIONS
1:100 @ A3
HTPD_S241_03

