


FRONT ELEVATION

EOT ELEVATION (B)

EOT ELEVATION (A)

PLOTS 17, 18, 19, 20 & 21

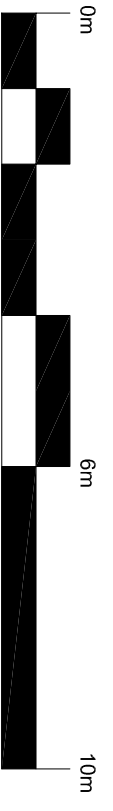

- NOTE:
- Rain water goods to be Black
 - Gas meter boxes to be in ground
 - Electric meter boxes to be finished to match facing material
 - Refer to materials layout for all facing materials
 - Refer to Planning layout for Chimney positions
 - Rear windows and cill detailing not shown as elevations are not visible to the street scene.

HOUSE TYPE S4 PLANNING DRAWING
 4 BED DETACHED - BRICK
 PROPOSED ELEVATIONS
 1:100 @ A3
 HTPD_S408 01

