




GROUND FLOOR

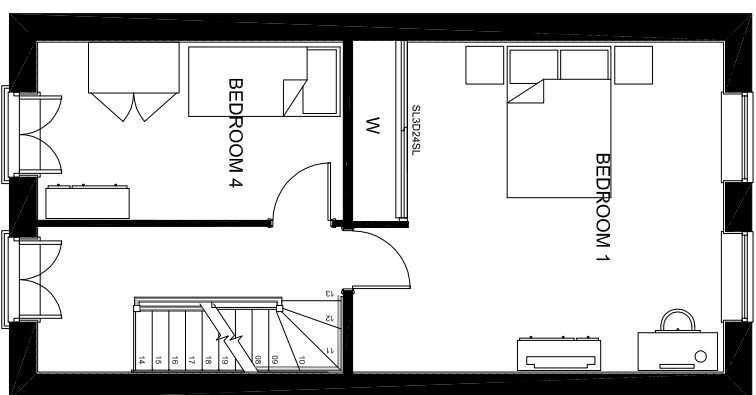

FIRST FLOOR

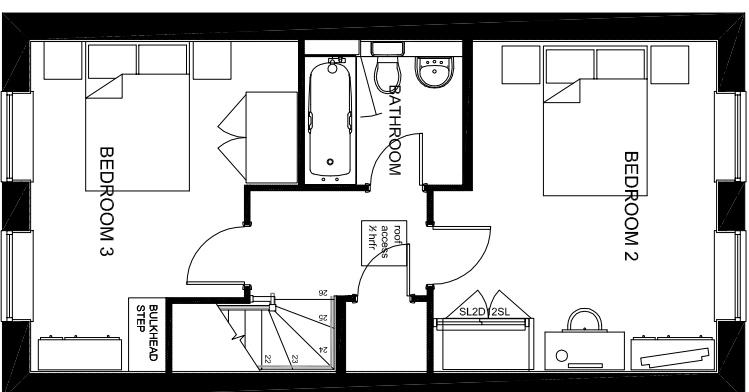


SECOND FLOOR

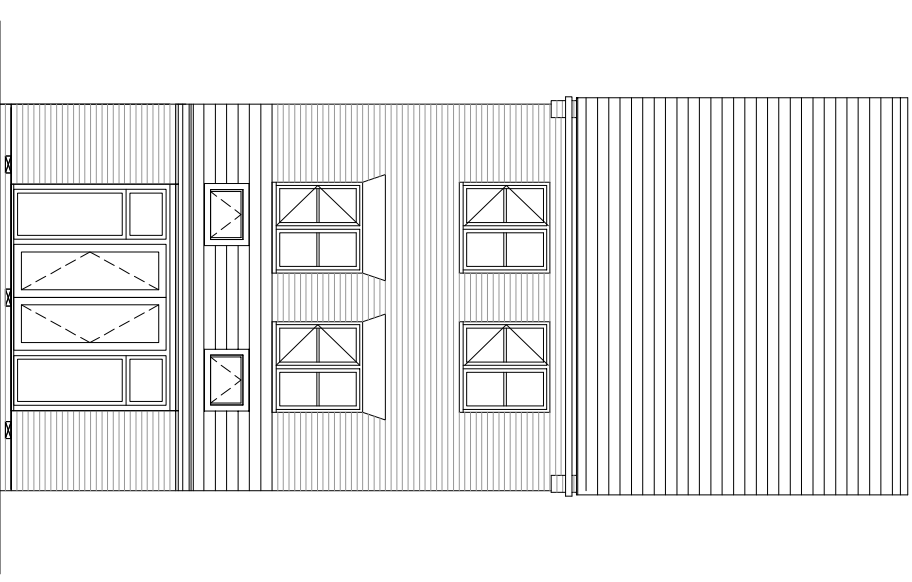

REAR ELEVATION

PLOTS 17, 18, 19, 20 & 21

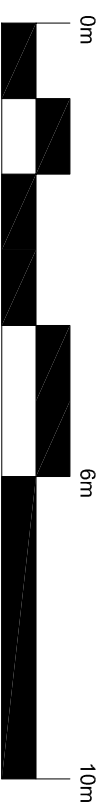

NOTE:

- Rain water goods to be Black
- Gas meter boxes to be in ground
- Electric meter boxes to be finished to match facing material
- Refer to materials layout for all facing materials
- Refer to Planning layout for Chimney positions
- Rear windows and cill detailing not shown as elevations are not visible to the street scene.