




FRONT ELEVATION

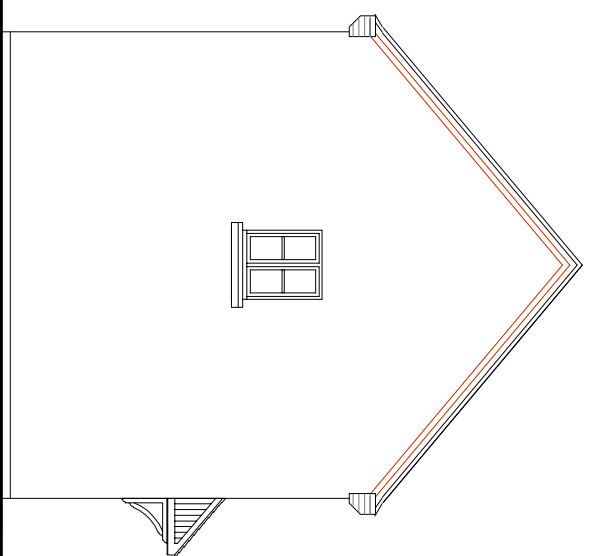


SIDE ELEVATION

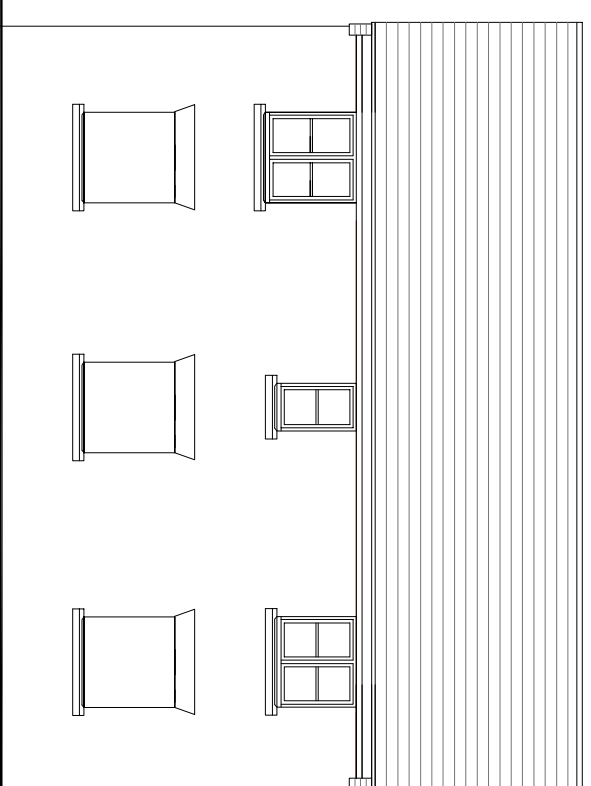


REAR ELEVATION

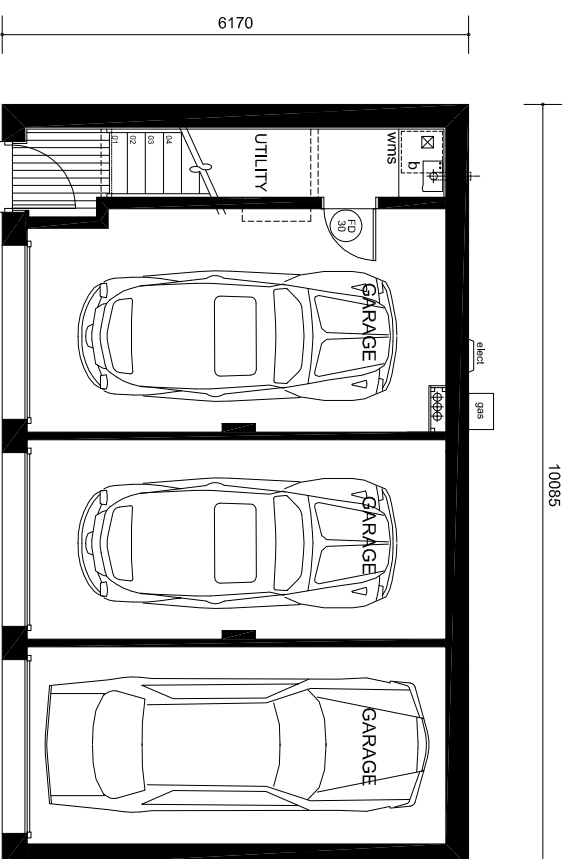

GROUND FLOOR PLAN

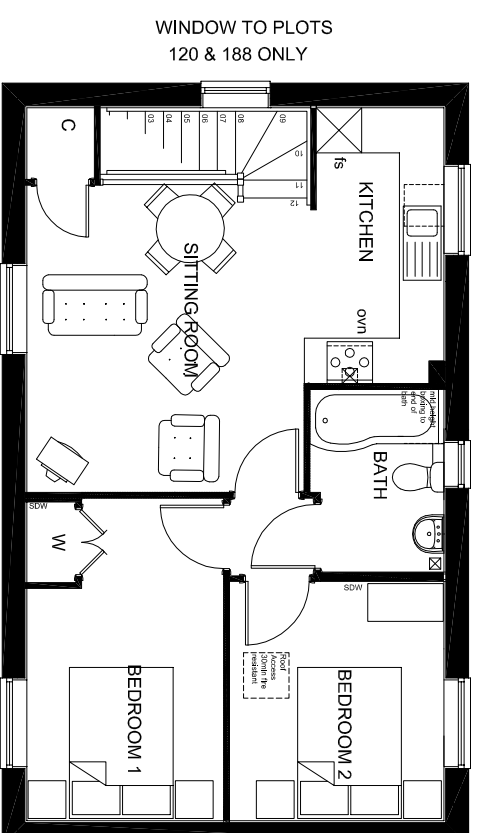


FIRST FLOOR PLAN

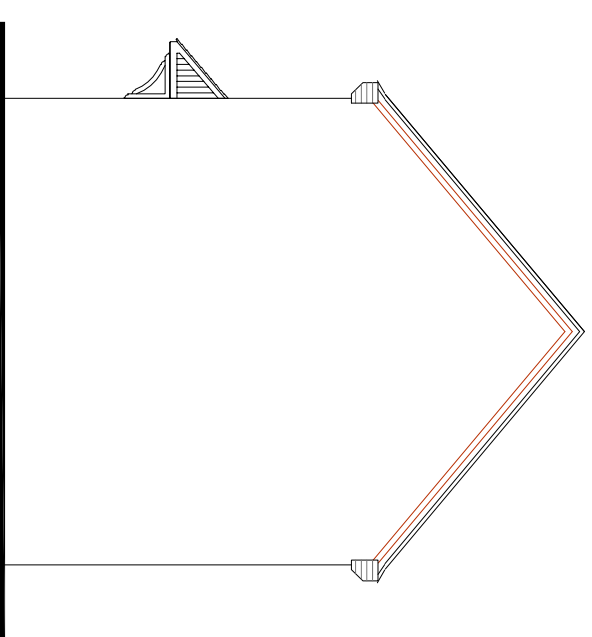

SIDE ELEVATION


PLOTS 10, 25, 26, 120 & 188

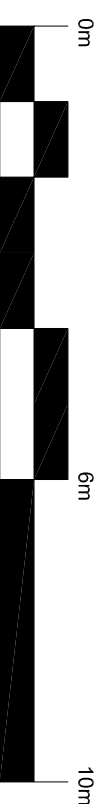

NOTE:

- Rain water goods to be Black
- Gas meter boxes to be in ground
- Electric meter boxes to be finished to match facing material
- Refer to materials layout for all facing materials
- Refer to Planning layout for Chimney positions
- Rear windows and cill detailing not shown as elevations are not visible to the street scene.

HOUSE TYPE S6 PLANNING DRAWING
2 BED FOG RENDER
PROPOSED PLANS & ELEVATIONS
1:100 @ A3
HTPD_P F01 01

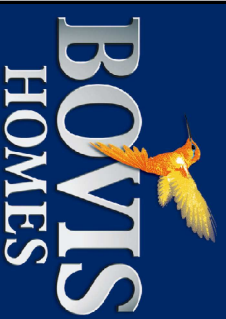

Kingsmere KME_Bicester