




FRONT ELEVATION

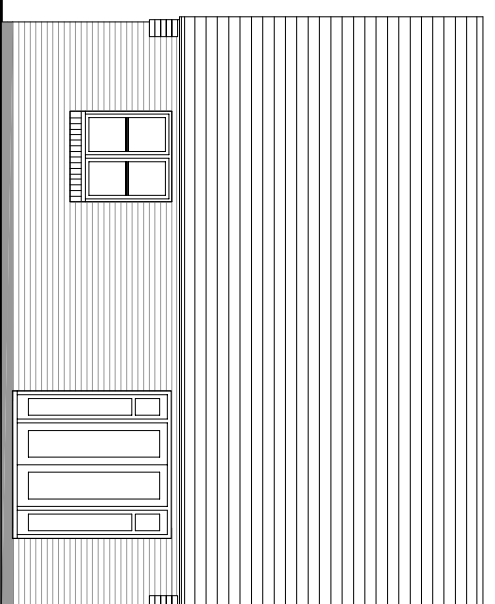


REAR ELEVATION

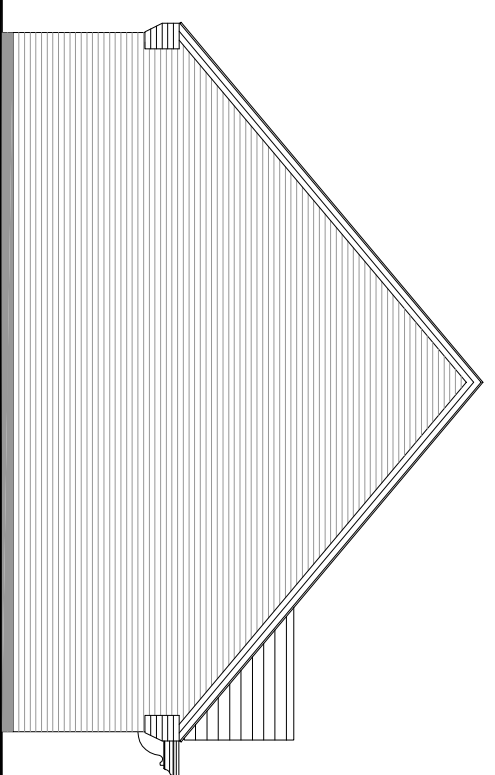


SIDE ELEVATION

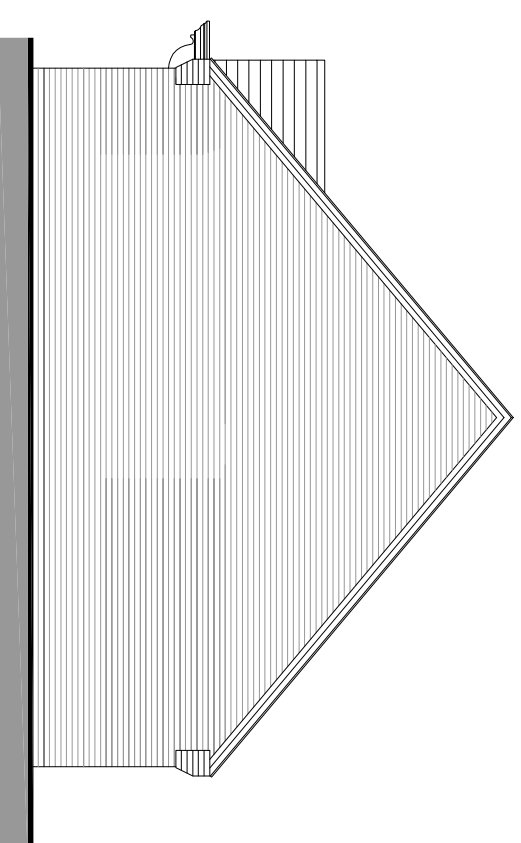

SIDE ELEVATION

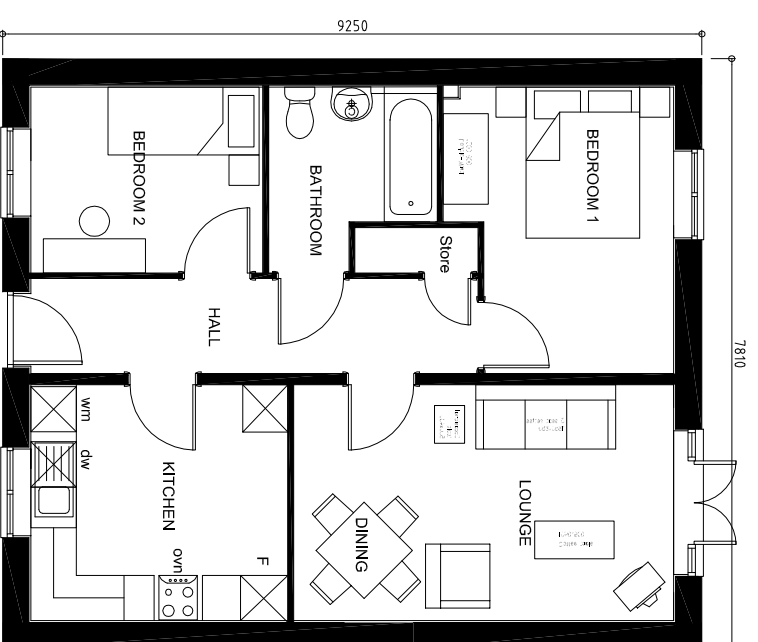

GROUND FLOOR PLAN

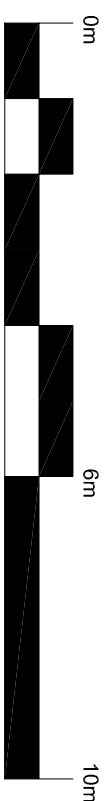

PLOT 196

NOTE:

- Rain water goods to be Black
- Gas meter boxes to be in ground
- Electric meter boxes to be finished to match facing material
- Refer to materials layout for all facing materials
- Refer to Planning layout for Chimney positions
- Rear windows and cill detailing not shown as elevations are not visible to the street scene.

HOUSE TYPE S2B PLANNING DRAWING  
 2 BED BUNGALOW - BRICK  
 PROPOSED PLANS & ELEVATIONS  
 1:100 @ A3  
 HTPD\_S2B 01

