
 
 
 
 
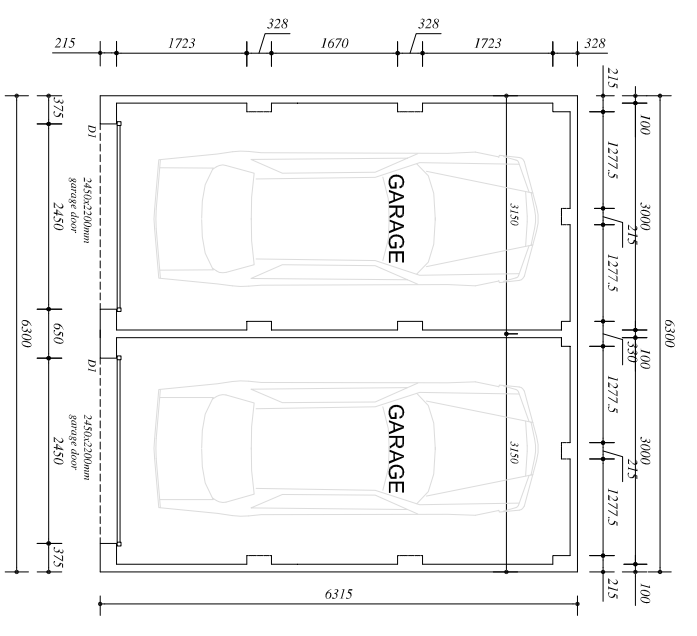
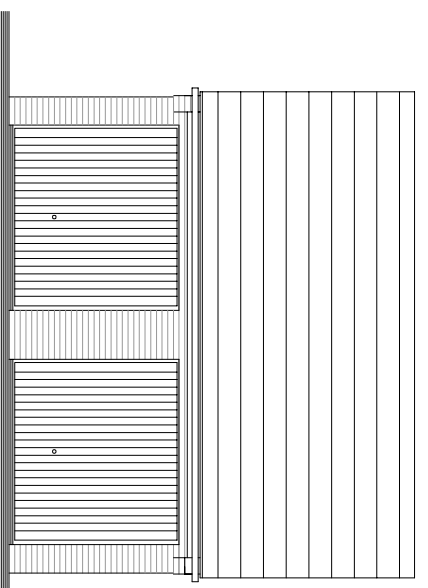



- LEGEND** 23/06/20
-  Balker flue terminal (2150 AFPL)
 -  Mechanical ventilation terminal
 -  Obscure glazing
 -  Toughened glass
 -  Air brick to PCC floor




GARAGE - PLAN
AGS2-2_1



FRONT ELEVATION
AGS2-2_1 DETACHED
PITCH FRONTED

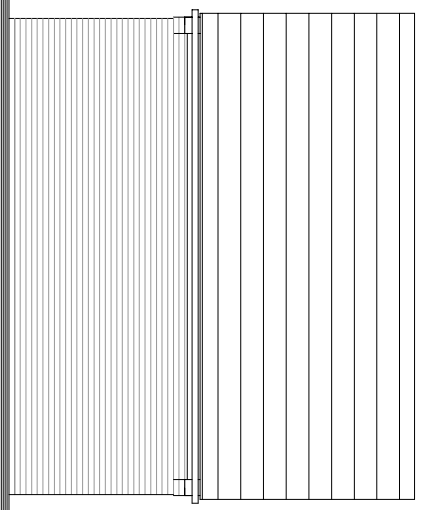


REAR ELEVATION

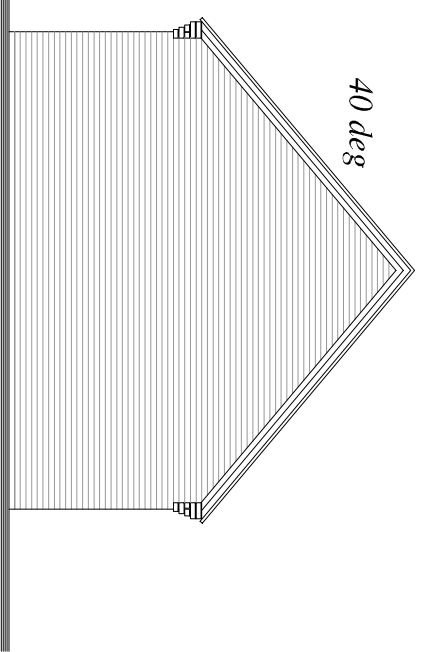

SIDE ELEVATION

40 deg

DOUBLE SINGLE GARAGE

SITING/DRAWING REF: BICESTER KMIE	
DRAWING TITLE: Garage Plans HTPD_AGS2_2X2	
REV -	

Do not scale from this drawing. Use written dimensions only. Any discrepancy or suggested modification is to be reported to Bowis Homes Ltd. This drawing is the copyright of Bowis Homes Ltd.