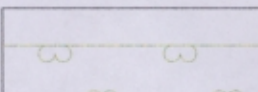
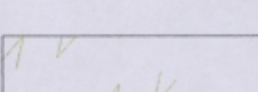
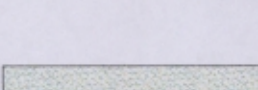
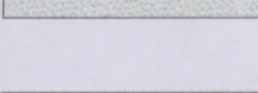
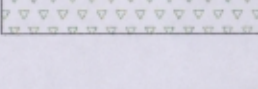
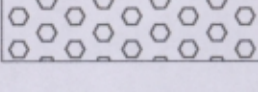
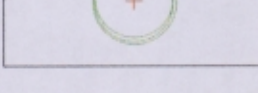


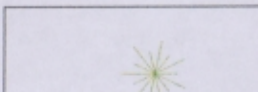
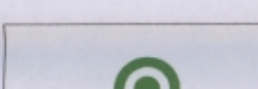

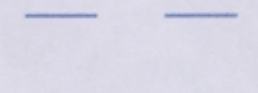
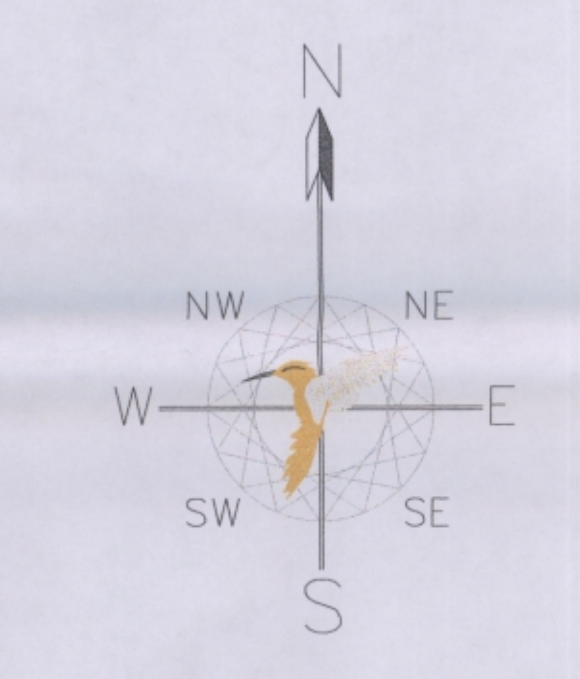



Key

-  SHRUB BEDS TO FRONT OF PLOTS - refer to schedule for plant mixes
-  HEDGE PLANTING - ORNAMENTAL AND NATIVE - refer to schedule for species type
-  TURF
-  BULB PLANTING
-  GRAVEL UNDERNEATH SHRUB BEDS TO SELECT FEW PLOTS
-  PROPOSED STANDARD TREES - (10-12CM)
-  PROPOSED HEAVY STANDARD TREES - (12-14CM)
-  PROPOSED EXTRA HEAVY STANDARD TREES - (14-16CM)
-  SPECIMEN PLANT LOCATION WITHIN SHRUB BEDS - refer to schedule for species and type
-  CLIMBERS ON FAN TRELLIS AND FIXED TO THE WALL
-  RE-ROOT BARRIER
-  5M OFFSET FROM PLAY EQUIPMENT
-  SITE BOUNDARY



Rev: _____ Date: _____ Details: _____
 Drainage Authority Approval Date: _____
 Highway Authority Approval Date: _____
 Do not scale from this drawing. Use written dimensions only. When shown, relationships between levels, such as ground level, are for reference only. Any discrepancy of measurement shall be reported to Design and Engineering. Drawings shall be checked and approved by the appropriate professional bodies.


 Bovis Homes West Midlands Region
 Birmingham Court
 Gateway Lane
 Colwall
 B96 1JQ
 Tel: 0121 437 000
 Fax: 0121 437 094
 DL: 725349 Colwall 2

Site: **Bicester KME**
 Kingsmere

Drawing Title: **POS and Plot Landscaping proposals**
 Sheet 3 of 3

Drawn BY:	DATE:	DRAWING NO.:	REV:
AJ	06.01.17	BKME-03-102	
SCALE:	CHECKED/DATE:		
1:250 at A3			