


HOUSE TYPE SCHEDULE	
PRIVATE DWELLINGS	
AA - P2301 - 2 BED COTTAGE	- 4
A - P302 - 3 BED COTTAGE	- 5
B - C2003 - 3 BED TOWN	- 4
C - P306 - 3 BED COTTAGE	- 20
D - P308 - 3 BED TOWN	- 6
E - P420V - 4 BED LINK	- 8
F - P408 - 4 BED TOWN	- 12
G - P429 - 4 BED TOWN	- 16
H - P420V - 4 BED TOWN LINK	- 4
J - P404 - 4 BED DETACHED	- 27
K - P303 - 5 BED DETACHED	- 11
L - P504 - 5 BED DETACHED	- 9
M - P404V - 5 BED DETACHED	- 1
N - P306 - 5 BED DETACHED	- 3
P - C408 - 4 BED DETACHED	- 9
Q - P420V2 - 4 BED LINK	- 1
TOTAL NUMBER OF DWELLINGS	- 140
AFFORDABLE DWELLINGS	
S2 - S241 - 2 BED COTTAGE	- 25
S3 - P308 - 3 BED TOWN	- 15
S4 - P408 - 3 BED TOWN	- 5
S5 - M429 - 1 BED MAISONETTE	- 2
S6 - P501 - 2 BED FOG	- 5
S7 - 1B APT - 1 BED APARTMENT	- 7
S8 - 2B APT - 2 BED APARTMENT	- 7
S2B - 2 BED BUNGALOW	- 1
TOTAL NUMBER OF DWELLINGS	- 67

LEGEND:	
	1800 HIGH CLOSE BOARD FENCE
	1800 HIGH BRICK SCREEN WALL (Laid in English Bond)
	1800 HIGH LARCH LAP FENCE
	900 HIGH TIMBER PICKET FENCE
	900 HIGH FLAT RAIL TOP HIGH METAL RAILINGS (PAINTED BLACK) - CONTEMPORARY STYLE
	450 TIMBER KNEE RAIL
	DENOTES BOLLARDS
	DENOTES MARSHALLS PERMEABLE CONCRETE BLOCK PAVED HARD SURFACE (Natural)
	DENOTES MARSHALLS PERMEABLE CONCRETE BLOCK PAVED HARD SURFACE (Charcoal)
	DENOTES MARSHALLS PERMEABLE CONCRETE BLOCK PAVED HARD SURFACE (BRINDLE)
	DENOTES MARSHALLS PERMEABLE CONCRETE SLABS (BUFF COLOUR)
	MARKER BUILDING - A,B,C
	AFFORDABLE DWELLING
	DUMMY CHIMNEY LOCATIONS
	TIMBER SHED TO ACCOMMODATE CYCLE STORAGE
REFER TO LANDSCAPING LAYOUT - LANDSCAPE STRATEGY PLANS 1-3 FOR PLANTING STRATEGY PROPOSALS	

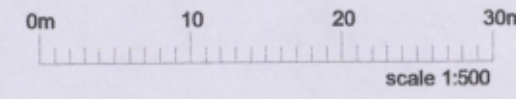

A Dec 16 Number of trees increased AU
 Rev Date Details By
 Drainage Authority Approval Date
 Highway Authority Approval Date
As with every other drawing, this drawing is unapproved until it has been submitted to the relevant authority for approval. The drawings are not to be used for construction or any other purpose without the written approval of the relevant authority. The drawings are not to be used for any other purpose without the written approval of the relevant authority.

Bovis Homes West Midlands Region
 Bromwich Court
 Highway Point
 Genny Lane
 Colnhill
 B46 3JU
 Tel: 01675 437 000
 Fax: 01675 437 094
 DK: 728340 Colnhill 2

SITE		BICESTER KME	
DRAWING TITLE		PLANNING LAYOUT	
DRAWN BY	DATE	DRAWING NO.	REV
AW	DEC 16	BKME-02-260	A
SCALE	CHECKED/DATE		
1:500 @ AD			