




HOUSE TYPE SCHEDULE	
PRIVATE DWELLINGS	
AA - P2301 - 2 BED COTTAGE	4
A - P302 - 3 BED COTTAGE	5
B - C3003 - 3 BED TOWN	4
C - P306 - 3 BED COTTAGE	20
D - P308 - 3 BED TOWN	6
E - P403V - 4 BED LINK	8
F - P408 - 4 BED TOWN	12
G - P409 - 4 BED TOWN	16
H - P409V - 4 BED TOWN LINK	4
J - P404 - 4 BED DETACHED	27
K - P503 - 5 BED DETACHED	11
L - P504 - 5 BED DETACHED	9
M - P504V - 5 BED DETACHED	1
N - P506 - 5 BED DETACHED	3
P - C4006 - 4 BED DETACHED	9
Q - P403V2 - 4 BED LINK	1
TOTAL NUMBER OF DWELLINGS	140
AFFORDABLE DWELLINGS	
S2 - S241 - 2 BED COTTAGE	25
S3 - P308 - 3 BED TOWN	15
S4 - P408 - 3 BED TOWN	5
S5 - MAIS - 1 BED MAISONETTE	2
S6 - PF01 - 2 BED FOG	5
S7 - 1 B APT - 1 BED APARTMENT	7
S8 - 2 B APT - 2 BED APARTMENT	7
S2B - 2 BED BUNGALOW	1
TOTAL NUMBER OF DWELLINGS	67

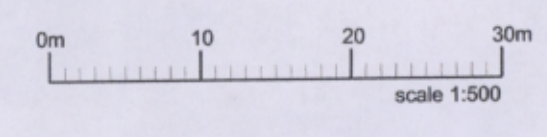

KINGSMERE KME, BICESTER - COLOURED PLANNING LAYOUT - BKME/02/201