

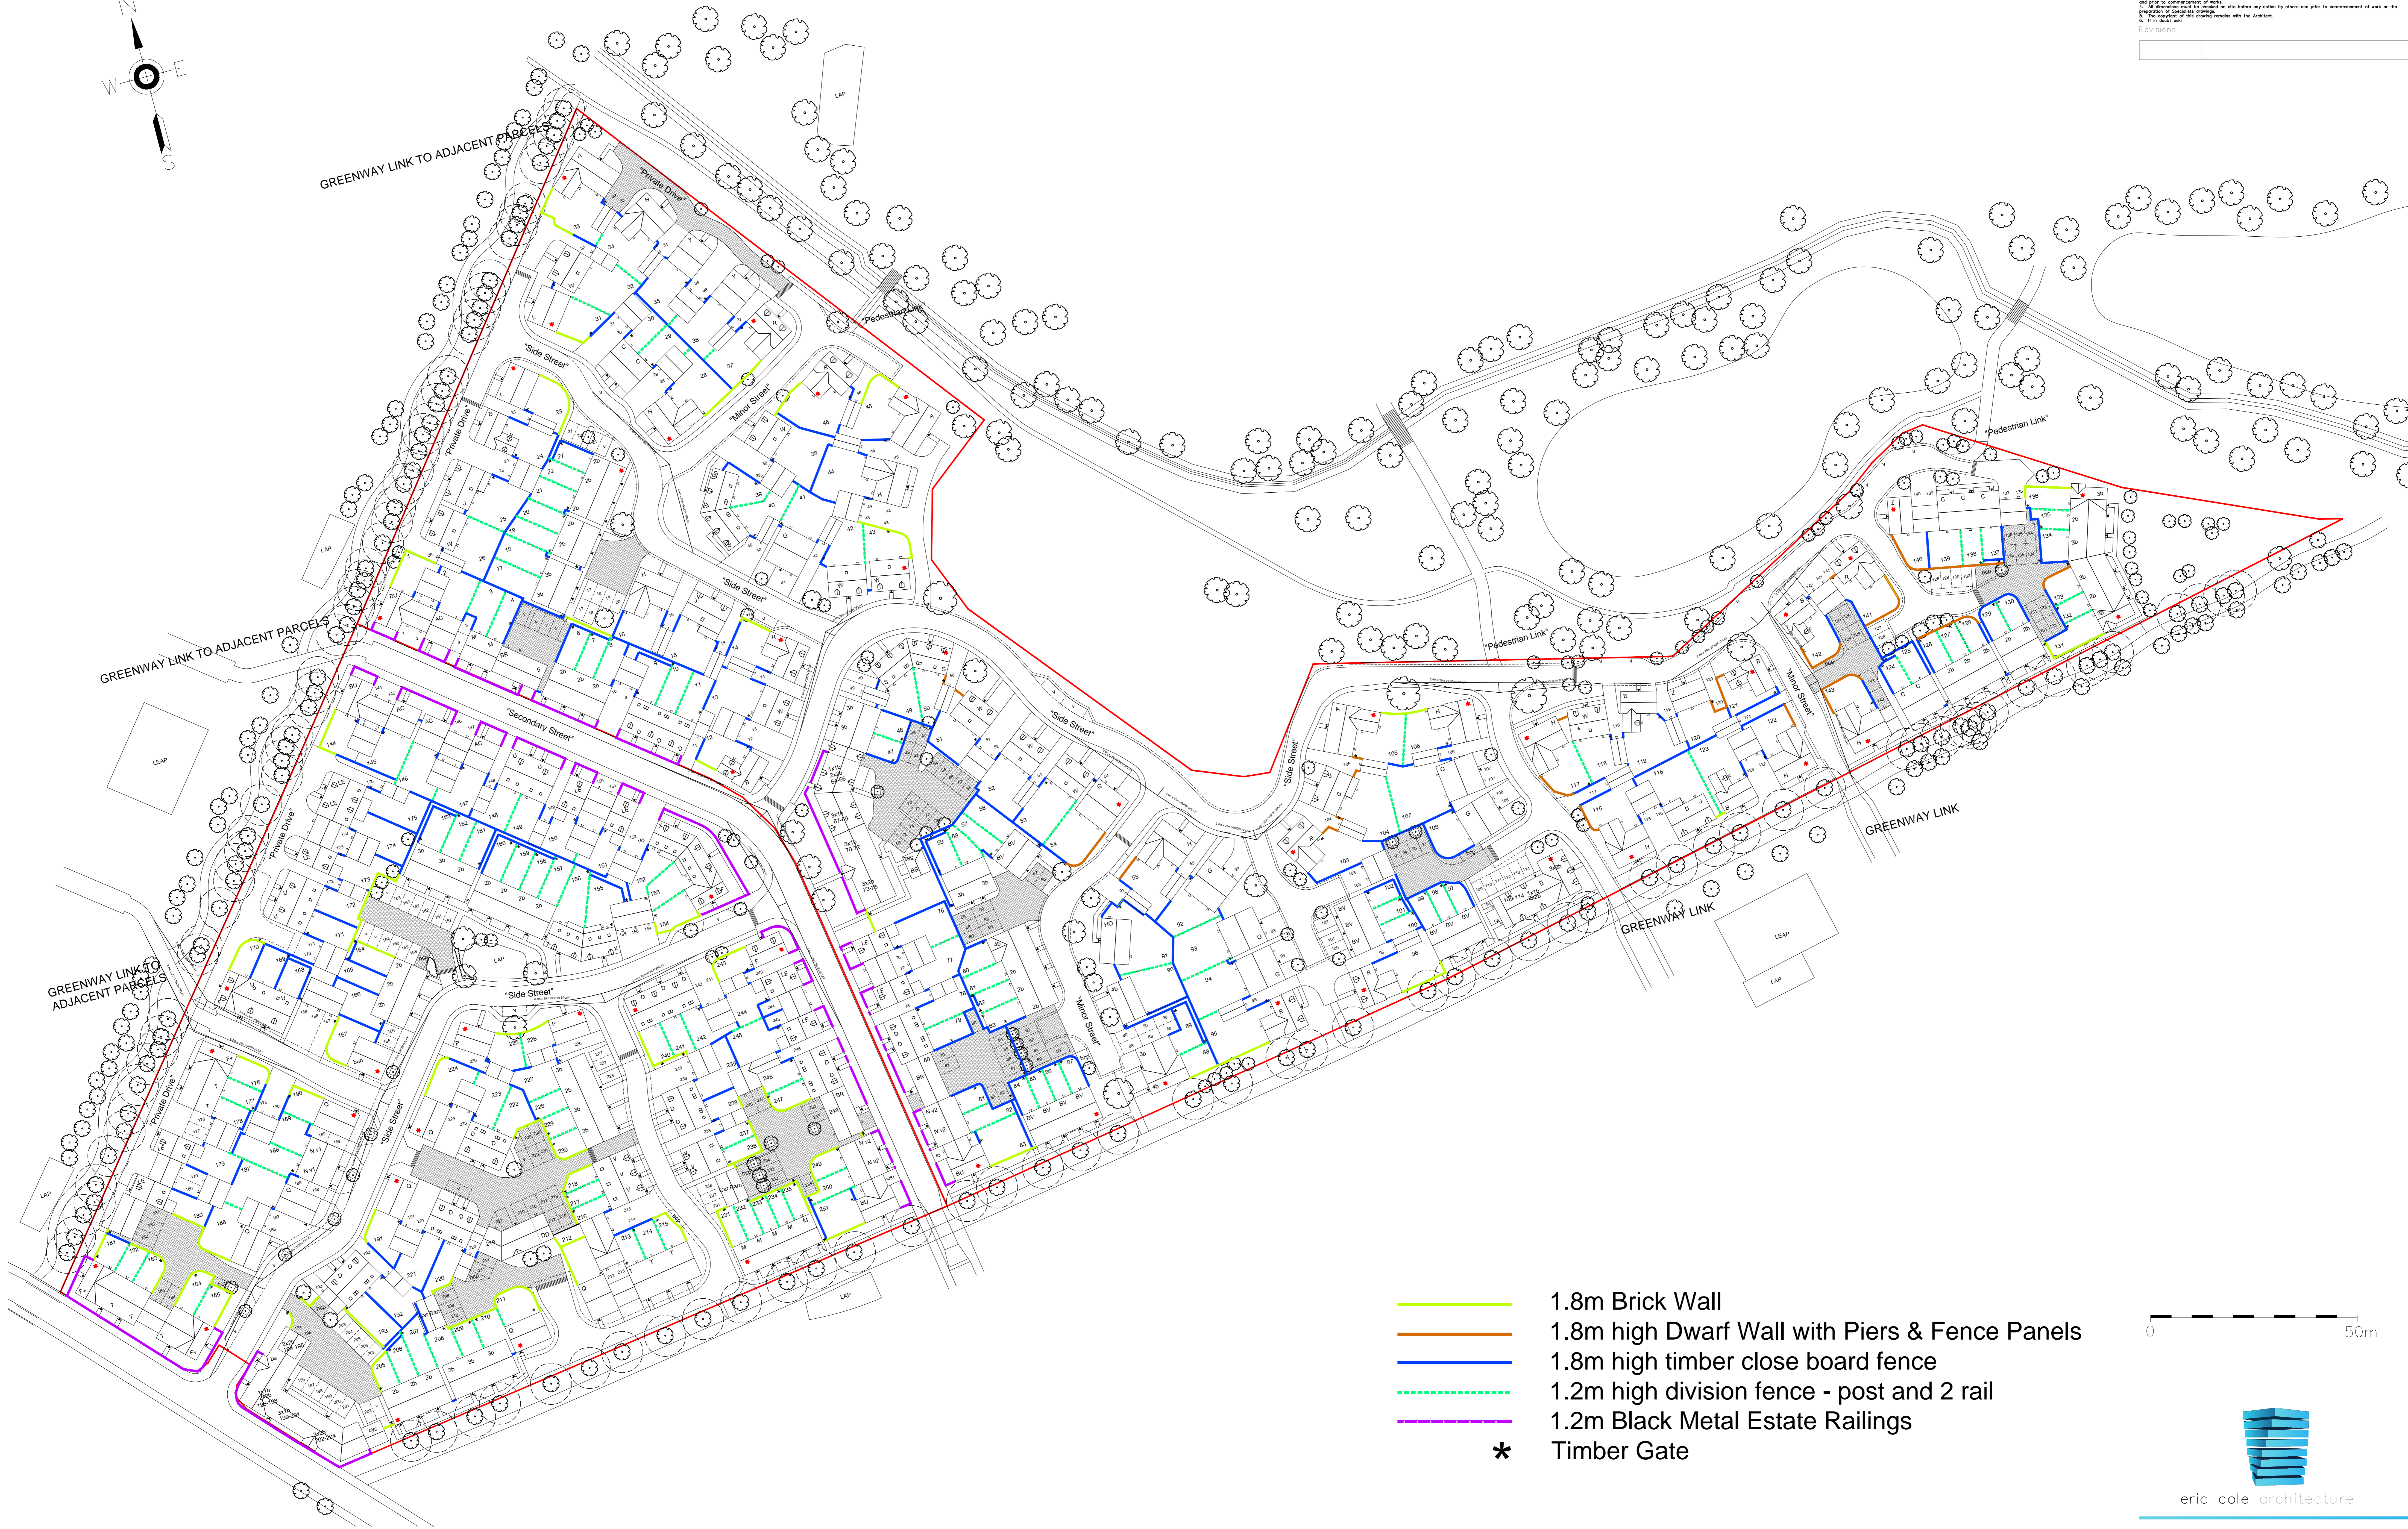


NOTES
 1. These drawings must not be taken from this drawing.
 2. These drawings must be used in conjunction with all related drawings, documents and information prepared by the Architect, Planning Consultants and Statutory Authorities.
 3. Any alterations to the drawings must be referred to the Architect and confirmed in writing before any action is taken by others.
 4. The drawings must be checked on site before any action is taken by others and prior to commencement of work or the erection of structures.
 5. The responsibility of this drawing remains with the Architect.
 6. If in doubt ask.

Revisions

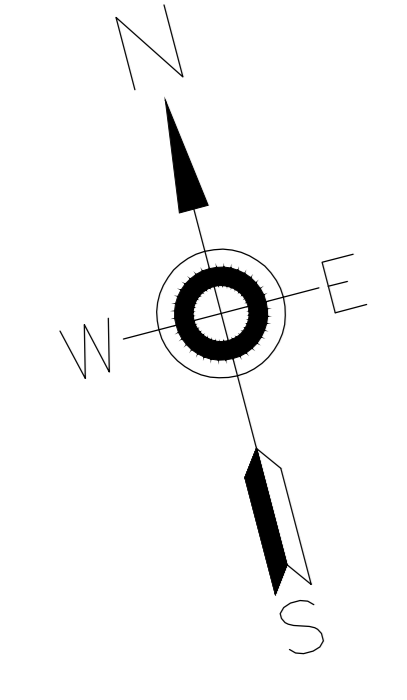

- 1.8m Brick Wall
- 1.8m high Dwarf Wall with Piers & Fence Panels
- 1.8m high timber close board fence
- 1.2m high division fence - post and 2 rail
- 1.2m Black Metal Estate Railings
- Timber Gate

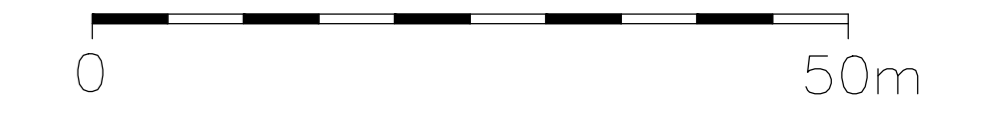

eric cole architecture

Eric Cole Ltd, 15 The Woolmarket, Cirencester,
 Gloucestershire GL7 2PR
 T: +44 (0)1285 641234 E: mail@ericcole.co.uk W:

project:	KMC & KMD KINGSMERE, BICESTER
DWG TITLE:	SITE LAYOUT - Boundary Treatment
SCALE:	1:500@A0 drawn: BT checked: PNH
dwg no:	13.065.101 REV: 41 date: DEC 2013