




PLAN  
SCALE 1:500

**DO NOT SCALE**

- NOTES:**
- THIS DRAWING SHOULD BE READ IN CONJUNCTION WITH ALL OTHER RELEVANT ENGINEERING DETAILS, DRAWINGS & SPECIFICATIONS.
  - ALL DIMENSIONS ARE IN METRES UNLESS OTHERWISE STATED. SIMILARLY ALL LEVELS ABOVE DATUM ARE ALSO IN METRES.
  - PRIOR TO THE COMMENCEMENT OF CONSTRUCTION WORKS, EXISTING LEVELS AND DIMENSIONS ARE TO BE CHECKED AND CONFIRMED ON SITE.
  - ANY DISCREPANCIES SHOULD BE REPORTED TO THE ARCHITECT/ENGINEER IMMEDIATELY SO THAT CLARIFICATION CAN BE SOUGHT PRIOR TO THE COMMENCEMENT OF WORK.
  - PRIOR TO CONSTRUCTION WORKS COMMENCING ON SITE, THE LOCATION OF ALL EXISTING SERVICES ARE TO BE CHECKED AND THEIR LOCATION CONFIRMED.
  - THE LOCATION OF ANY SERVICES SHOWN ON WSP DRAWINGS ARE INDICATIVE ONLY. IT WILL BE THE RESPONSIBILITY OF THE CONTRACTOR TO LOCATE AND PROVE THE POSITION/LEVEL OF ALL SERVICES WHICH WILL AFFECT THE WORKS PRIOR TO COMMENCING ANY CONSTRUCTION.
  - ANY RELOCATION/REMEDIAL WORKS REQUIRED ARE TO BE COMPLETED IN ADVANCE OF THE PROPOSED WORKS AND IN ACCORDANCE WITH THE RELEVANT STATUTORY UNDERTAKERS REQUIREMENTS.

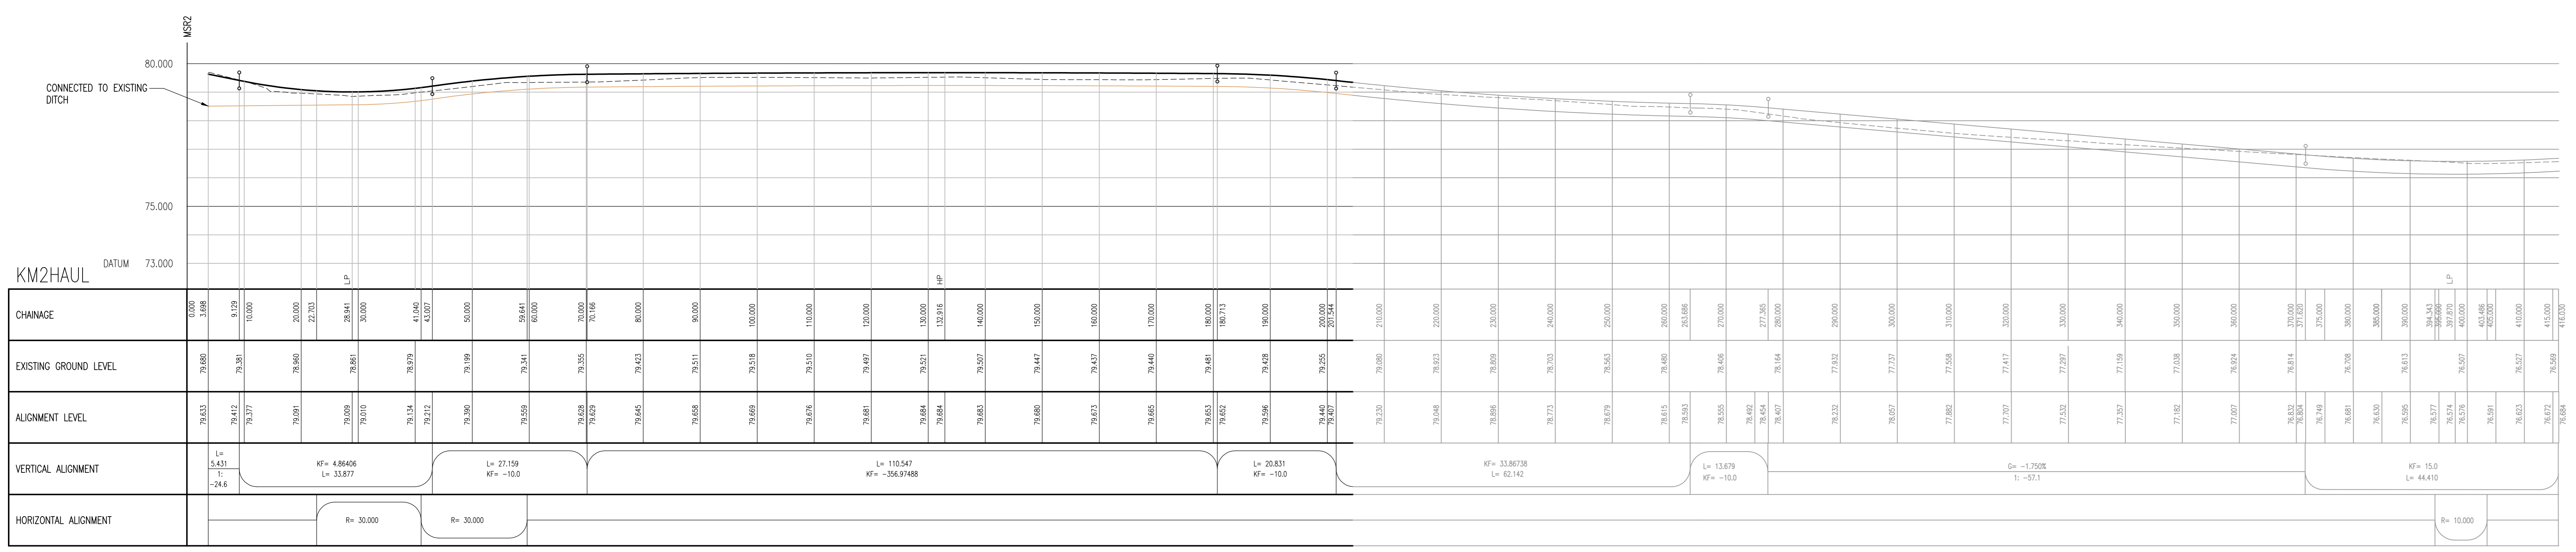

LONG SECTION  
SCALE 1:500H, 1:100V

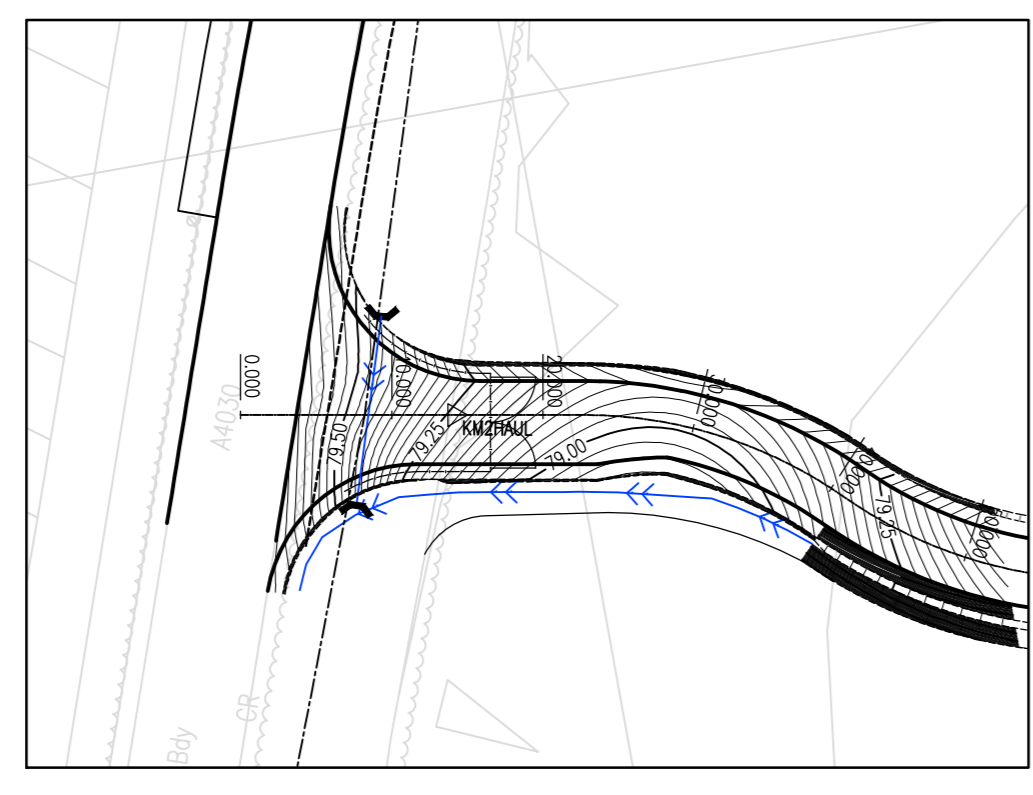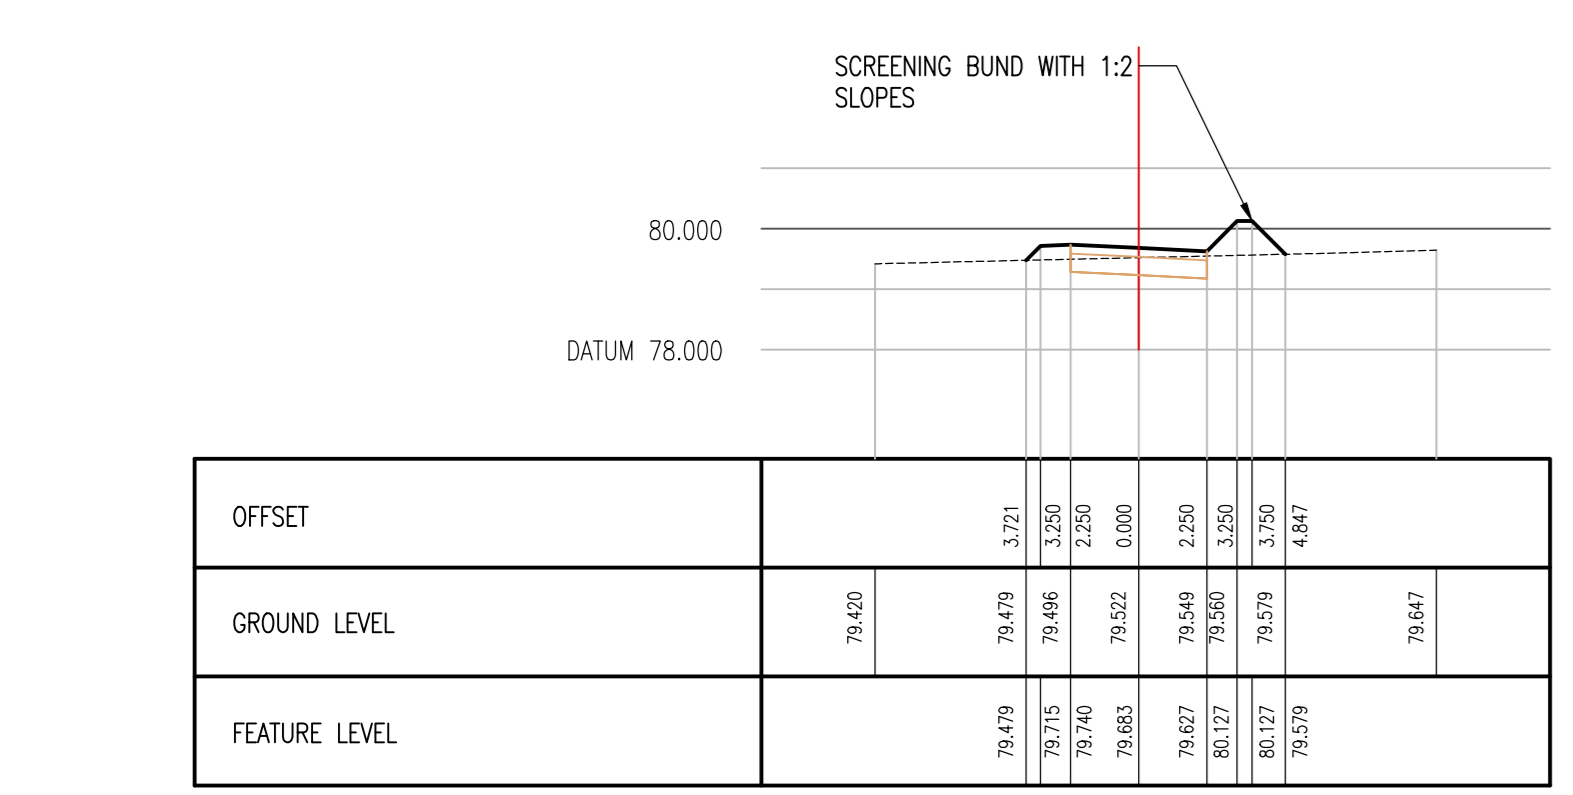

HAUL ROAD CONTOURS  
SCALE 1:500

ROAD CONSTRUCTION  
N.T.S.

REV	DATE	BY	DESCRIPTION	CHK	APP
J	12/08/13	AD	ACCESS FROM HWL ROAD TO KM22 ADDED	AD	AD
H	02/09/13	JB	DRAWING TIME UPDATED TO AD TEMPORARY ACCESS EXPENSES	JB	AD
G	06/09/10	BJU	GATES & FENCING ADDED TO ENTRANCE	BJU	AD
F	17/08/10	BJU	HAUL ROAD WIDTH INCREASED AT JUNCTION. BELUOIN ROAD INCREASED TO 10M CONCOURSE ADDED	BJU	AD
E	20/06/10	BJU	VISIBILITY AT JUNCTION ADDED	BJU	AD
D	07/05/10	BJU	ALIGNMENT AMENDED	BJU	AD
C	05/05/10	BJU	PLAN & LONG SECTION AMENDED	BJU	AD
B	15/04/10	BJU	NOTATION ADDED PLUS DITCH CONNECTION SHOWN	BJU	AD
A	26/02/10	JH	FIRST ISSUE	AD	AD

DRAWING STATUS: **PLANNING APPLICATION**

Mountbatten House, Basing View, Basingstoke, Hampshire RG21 4HJ  
Tel: +44 (0)1256 316800 Fax: +44 (0)1256 316700  
http://www.wspgroup.com

CLIENT: **COUNTRYSIDE PROPERTIES**

PROJECT: **SOUTH WEST BICESTER, BICESTER, OXFORDSHIRE**

TITLE: **TEMPORARY HAUL ROAD**

SCALE & NO.	CHECKED	APPROVED
AS SHOWN	RLW	GH

DATE	DESIGN/ISSUE	DATE
1903-KM2-GA-01 REV J	JH	August 2013

PROJECT NO: 11011903  
DRAWING NO: 1903-KM2-GA-01 REV J  
REV: J

© WSP Group Ltd