




- NOTES**
1. This drawing has been prepared in accordance with the scope of RPS's appointment with its client and is subject to the terms and conditions of that appointment. PS accepts no liability for any use of this document other than by its client and only for the purposes for which it was prepared and provided.
 2. If received electronically it is the recipients responsibility to print to correct scale. Only written dimensions should be used.
 3. Vehicle Profile:-

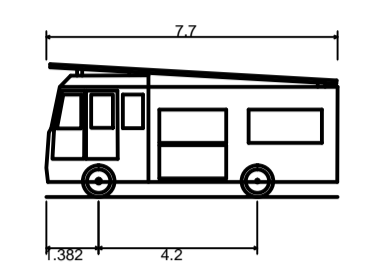

Dennis Sabre Fire Tender (LWB)	7.700m
Overall Length	2.430m
Overall Width	3.512m
Min Body Height	0.337m
Track Width	2.380m
Lock to Lock Time	5.00s
Kerb to Kerb Turning Radius	7.400m

Rev	Description	Date	Initial	Checked
C	VSP amended to suit new layout.	29/11/16	CA	HSS
B	Footway removed & service margin added along access road to plots 30-44. Hand stanchion added to back of parallel parking bays. Cycle park added.	08/04/16	HSS	SF
A	Fence type at site access amended. Ped crossing moved west.	12/01/16	HSS	JR

RPS

20 Milton Park
Abingdon, Oxfordshire, OX14 4SH.
T: +44(0)1235 432 190 E: transport@rpsgroup.com F: +44(0)1235 834 698

Client **Taylor Wimpey**

Project **Land North Of Green Lane, Chesterton**

Title **Vehicle Swept Path Analysis - Sheet 2**

Status	Drawn By	Checked by
PRELIMINARY	HSS	SM
Project Number	Scale @ A1	Date Created
JNY8140	1:500	14/09/2015

Drawing Number	Rev
JNY8140-106	C

Drawn By: J. P. W. / RPS / GREEN LANE, CHESTERTON / CHESTERTON / ROAD / VEHICLE SWEPT PATH ANALYSIS / DRAWING / 14/09/2015 / 10:29:54 AM

© Crown Copyright. All rights reserved. RPS Group license number 010003993