





- NOTES**
1. This drawing has been prepared in accordance with the scope of RPS's appointment with its client and is subject to the terms and conditions of that appointment. PS accepts no liability for any use of this document other than by its client and only for the purposes for which it was prepared and provided.
 2. If received electronically it is the recipients responsibility to print to correct scale. Only written dimensions should be used.
 3. Vehicle Profile:-

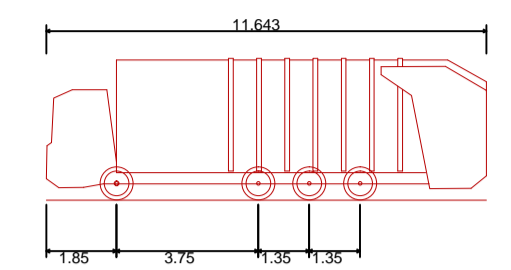

8 X 4 Eonic (amended vulture 2225 6x4)
 Overall Length 11.643m
 Overall Width 2.500m
 Overall Body Height 3.751m
 Min Body Ground Clearance 0.304m
 Track Width 2.500m
 Lock to Lock Time 4.00s
 Wall to Wall Turning Radius 11.250m

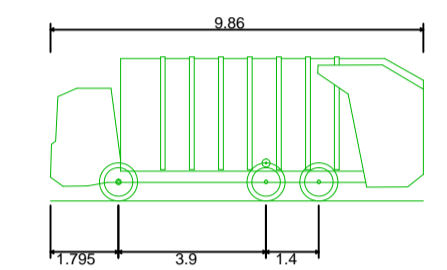

Large Refuse Vehicle (3 axle)
 Overall Length 9.860m
 Overall Width 2.450m
 Overall Body Height 3.614m
 Min Body Ground Clearance 0.366m
 Track Width 2.450m
 Lock to Lock Time 4.00s
 Kerb to Kerb Turning Radius 9.500m

Rev	Description	Date	Initial	Checked
C	VPS amended to suit new layout.	29/11/16	CA	HSS
B	Footway removed & service margin added along access road to plots 30-44. Hand standing added to back of parallel parking bays. Cycle park added.	08/04/16	HSS	SF
A	Fence type at site access amended. Ped crossing moved west.	12/01/16	HSS	JR

RPS
 20 Milton Park
 Abingdon, Oxfordshire, OX14 4SH.
 T: +44(0)1235 432 190 E: transport@rpsgroup.com F: +44(0)1235 834 698

Client **Taylor Wimpey**
 Project **Land North Of Green Lane, Chesterton**
 Title **Vehicle Swept Path Analysis - Sheet 3**

Status **PRELIMINARY** Drawn By **HSS** Checked by **SM**
 Project Number **JNY8140** Scale @ A1 **1:500** Date Created **15/07/2015**

Drawing Number **JNY8140-107** Rev **C**

Drawn By: J. PAVANIC, GREEN LANE, CHESTERTON, OXFORDSHIRE, OX14 4SH. RPS GROUP. DATE: 15/07/2015. REV: 01. 1:500. SHEET: 3 OF 3.