




- NOTES**
1. This drawing has been prepared in accordance with the scope of RPS's appointment with its client and is subject to the terms and conditions of that appointment. RPS accepts no liability for any use of this document other than by its client and only for the purposes for which it was prepared and provided.
 2. If received electronically it is the recipient's responsibility to print to correct scale. Only written dimensions should be used.
 3. Vehicle Profile:-

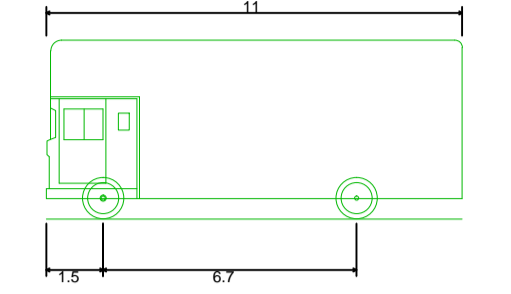

Pantechicon / Removals Van
 Overall Length 11.000m
 Overall Width 2.500m
 Overall Body Height 4.730m
 Min Body Ground Clearance 0.541m
 Track Width 2.500m
 Lock to Lock Time 6.00s
 Kerb to Kerb Turning Radius 12.200m

Rev	Description	Date	Initial	Checked
C	VSP amended to suit new layout.	29/11/16	CA	HSS
B	Footway removed & service margin added along access road to plots 30-44. Hand stanchion added to back of parallel parking bays. Cycle park added.	08/04/16	HSS	SF
A	Fence type at site access amended. Ped crossing moved west.	12/01/16	HSS	JR

RPS

20 Milton Park
 Abingdon, Oxfordshire, OX14 4SH.
 T: +44(0)1235 432 190 E: transport@rpsgroup.com F: +44(0)1235 834 698

Client **Taylor Wimpey**

Project **Land North Of Green Lane, Chesterton**

Title **Vehicle Swept Path Analysis - Sheet 4**

Status PRELIMINARY	Drawn By HSS	Checked by SM
Project Number JNY8140	Scale @ A1 1:500	Date Created 15/07/2015

Drawing Number JNY8140-108	Rev C
-------------------------------	----------

Drawing: JNY8140 - GREEN LANE, CHESTERTON HIGHWAYS SCHEMATIC DEVELOPMENT - VEHICLE SWEPT PATH ANALYSIS (Sheet 4 of 4) - 15/07/2015 10:59 AM
 Crown Copyright. All rights reserved. RPS Group license number 010003993