

Notes
 1. This drawing has been prepared in accordance with the scope of RPS's appointment with its client and is subject to the terms and conditions of that appointment. RPS accepts no liability for any use of this document other than by its client and only for the purposes for which it was prepared and provided.
 2. If received electronically it is the recipient's responsibility to print to correct scale. Only written dimensions should be used.



ADJACENT PARCELS



Key Plan NTS

KEY
 SOFT LANDSCAPE
 Proposed elements

- FEATURE/ KEYNOTE TREE
- STREET/ COURTYARD TREE
- PRIVATE / MEWS TREE
- MULTI-STEMMED TREE
- ORNAMENTAL AMENITY SHRUB PLANTING
- GROUNDCOVER MIX PLANTING
- ORNAMENTAL HEDGE
- MOWN AMENITY GRASS
- PRIVATE LAWN
- REAR GARDEN AREAS
- GENERAL MEADOW AREA
- CLIMBING SHRUB
- SPECIMEN SHRUB
- SPRING FLOWERING BULB PLANTING

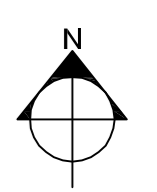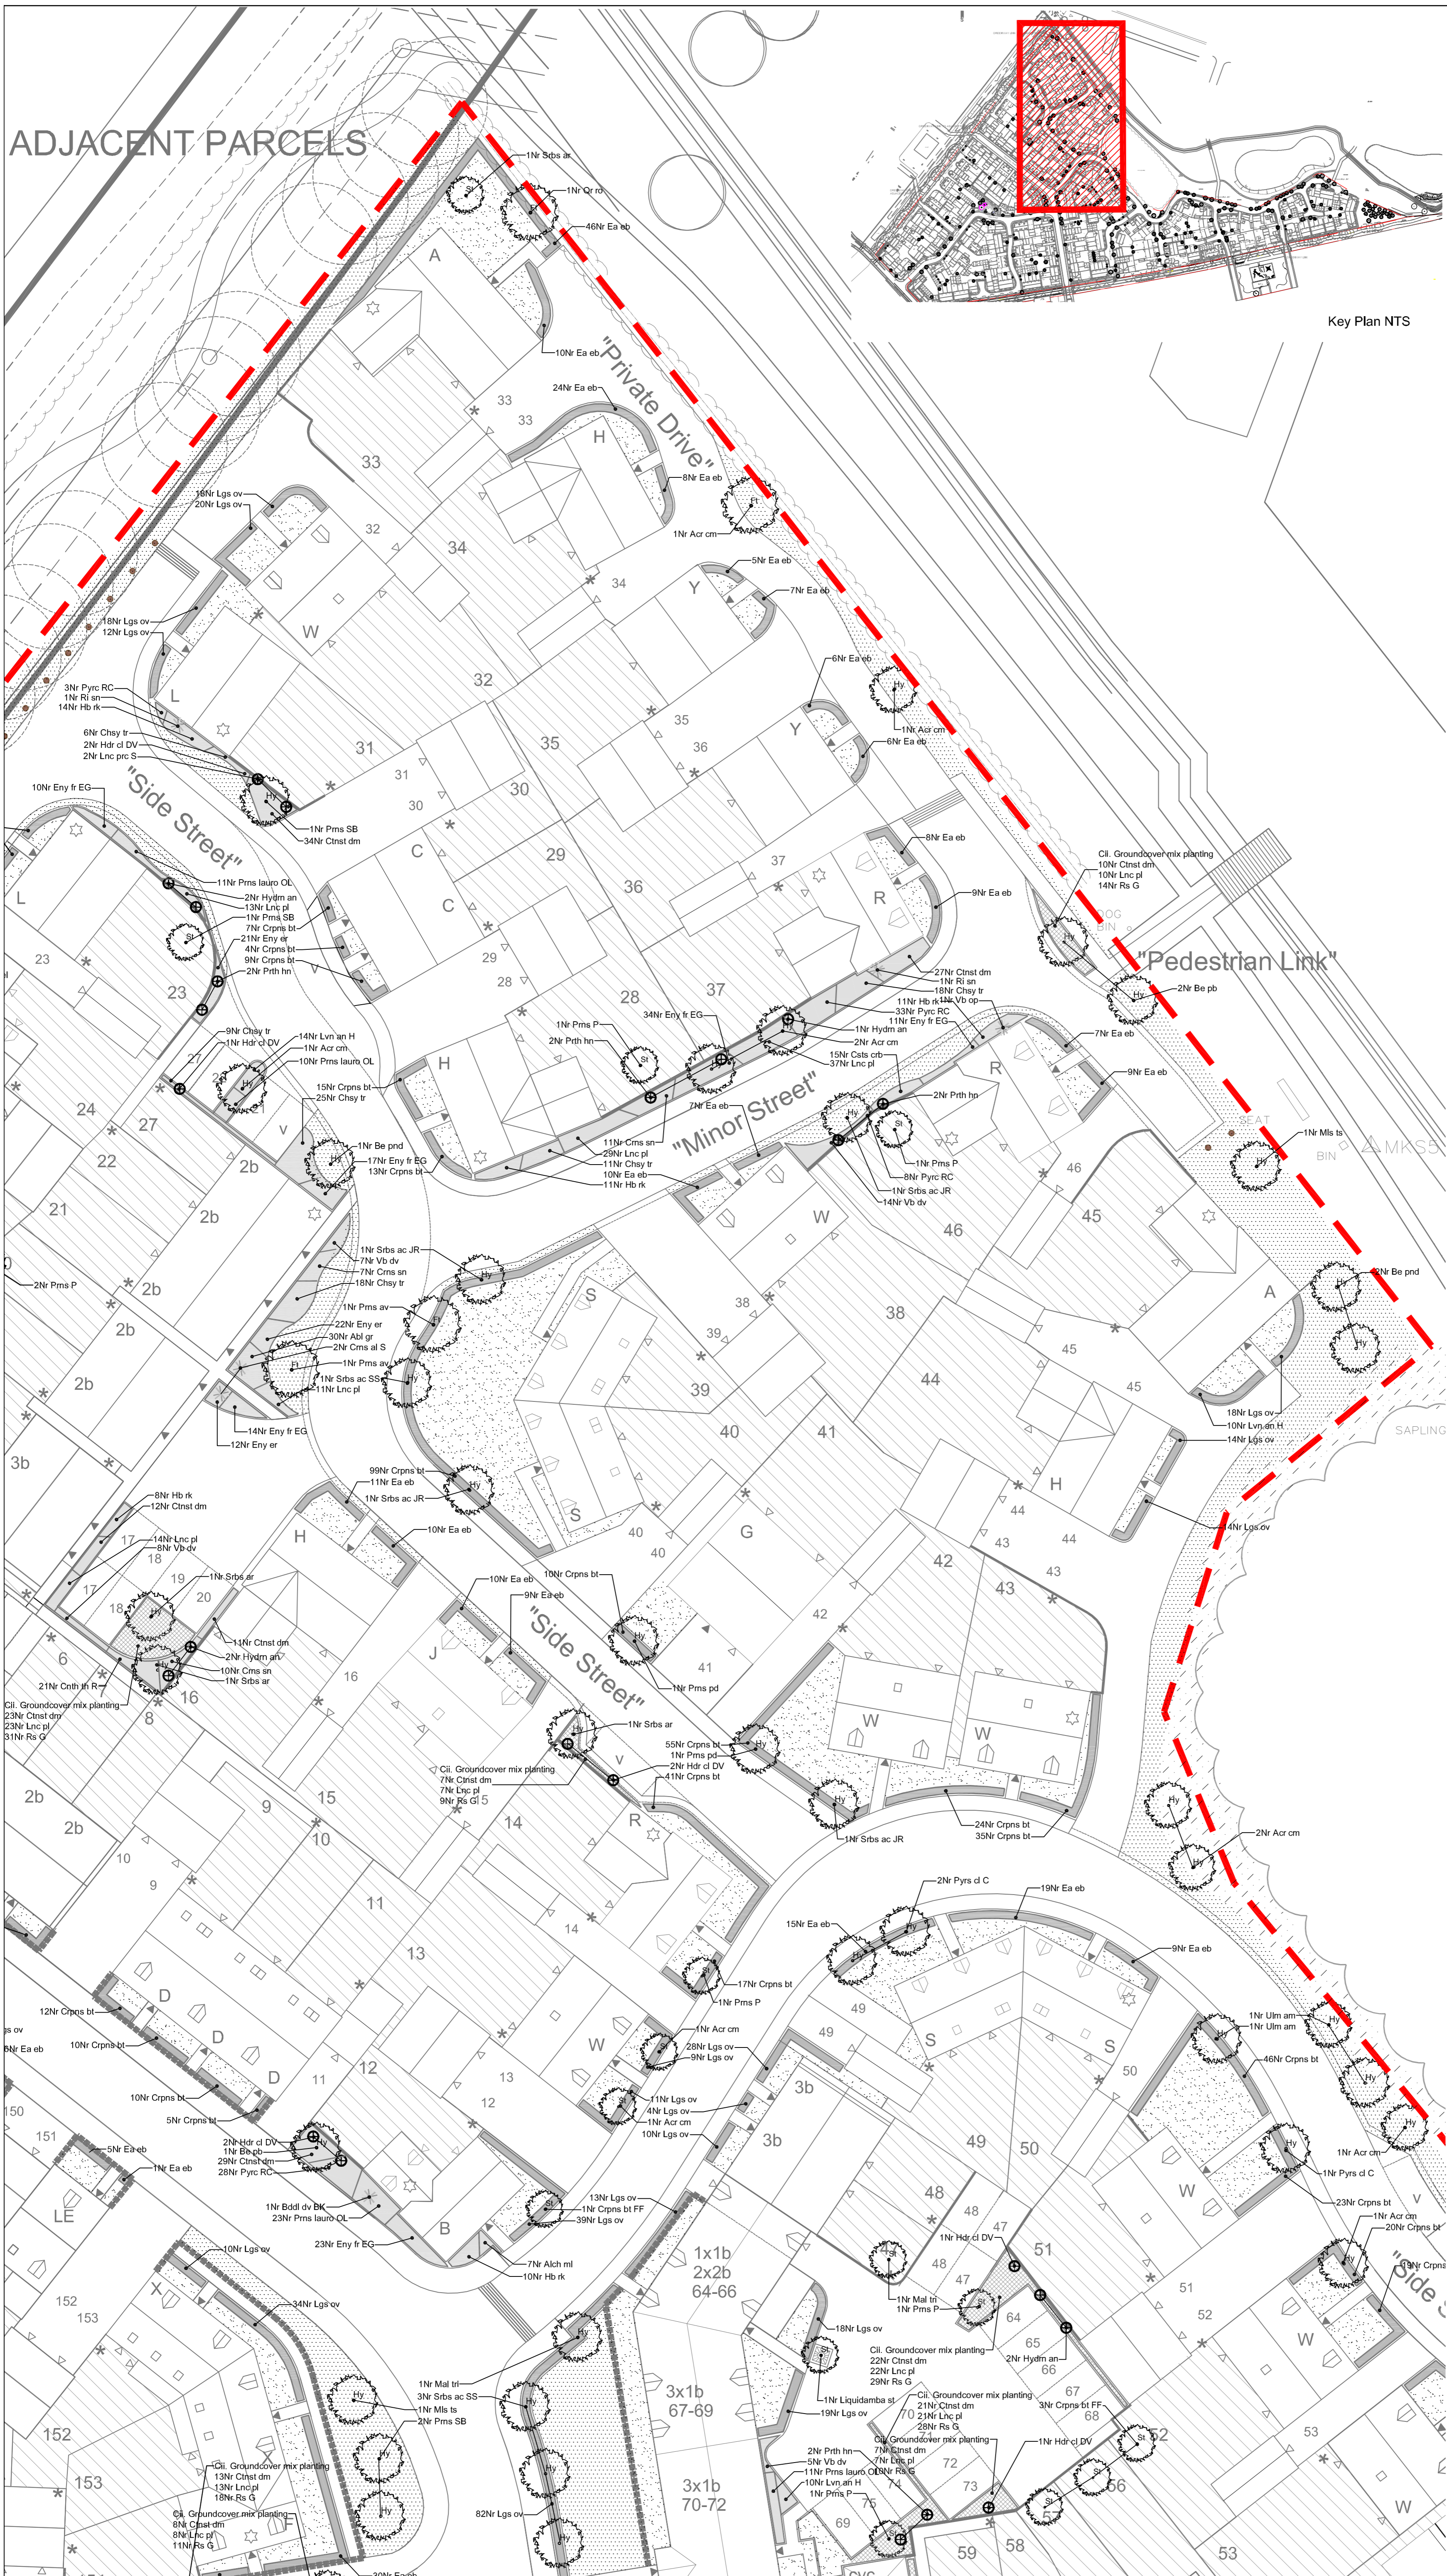

Rev	Description	Date	Initial	Checked
E	Planning Comments - 19th Dec 2016	01.17	JL	DC
D	Updated to the new layout	11.15	JB	JP
C	Updated to LPA Comments	11.15	JL	NJ
B	Updated to the new layout	10.14	JL	DC
A	Updated to the new layout	03.14	JB	DC



Lakesbury House, Hillingbury Road, Chandlers Ford, Hampshire, SO53 5SS
 T: +44(0)2380 810 440 E: rpsso@rpsgroup.com F: +44(0)2380 810 449

Client Persimmon Homes

Project Land South of West of Bicester

Title Detailed Planting Plan
 Sheet 3 of 6

Status	Drawn By	PM/Checked by
For Planning	JB	DC
Job Ref	Scale @ A1	Date Created
JSL2277	1:250	27/02/2014

Drawing Number	Rev
502	E