




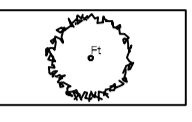

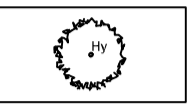

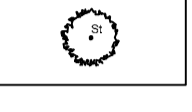






Notes
 1. This drawing has been prepared in accordance with the scope of RPS's appointment with its client and is subject to the terms and conditions of that appointment. RPS accepts no liability for any use of this document other than by its client and only for the purposes for which it was prepared and provided.
 2. If received electronically it is the recipient's responsibility to print to correct scale. Only written dimensions should be used.

KEY
SOFT LANDSCAPE
 Proposed elements

-  FEATURE/ KEYNOTE TREE
-  STREET/ COURTYARD TREE
-  PRIVATE / MEWS TREE
-  MULTI-STEMMED TREE
-  ORNAMENTAL AMENITY SHRUB PLANTING
-  GROUNDCOVER MIX PLANTING
-  ORNAMENTAL HEDGE
-  MOWN AMENITY GRASS
-  PRIVATE LAWN
-  REAR GARDEN AREAS
-  GENERAL MEADOW AREA
-  CLIMBING SHRUB
-  SPECIMEN SHRUB
-  SPRING FLOWERING BULB PLANTING

E	Planning Comments - 19th Dec 2016	01.17	JL	DC
D	Updated to the new layout	11.15	JB	JP
C	Updated to LPA Comments	11.15	JL	NJ
B	Updated to the new layout	10.14	JL	DC
A	Updated to the new layout	03.14	JB	DC
Rev	Description	Date	Initial	Checked



Lakesbury House, Hillingbury Road, Chandlers Ford, Hampshire, SO53 5SS
 T: +44(0)2380 810 440 E: rpsso@rpsgroup.com F: +44(0)2380 810 449


Client **Persimmon Homes**

Project **Land South of West of Bicester**

Title **Detailed Planting Plan**
 Sheet 5 of 6

Status Drawn By PM/Checked by
 For planning JB DC
 Job Ref Scale @ A1 Date Created
 JSL2277 1:250 27/02/2014

Drawing Number Rev
 504 E

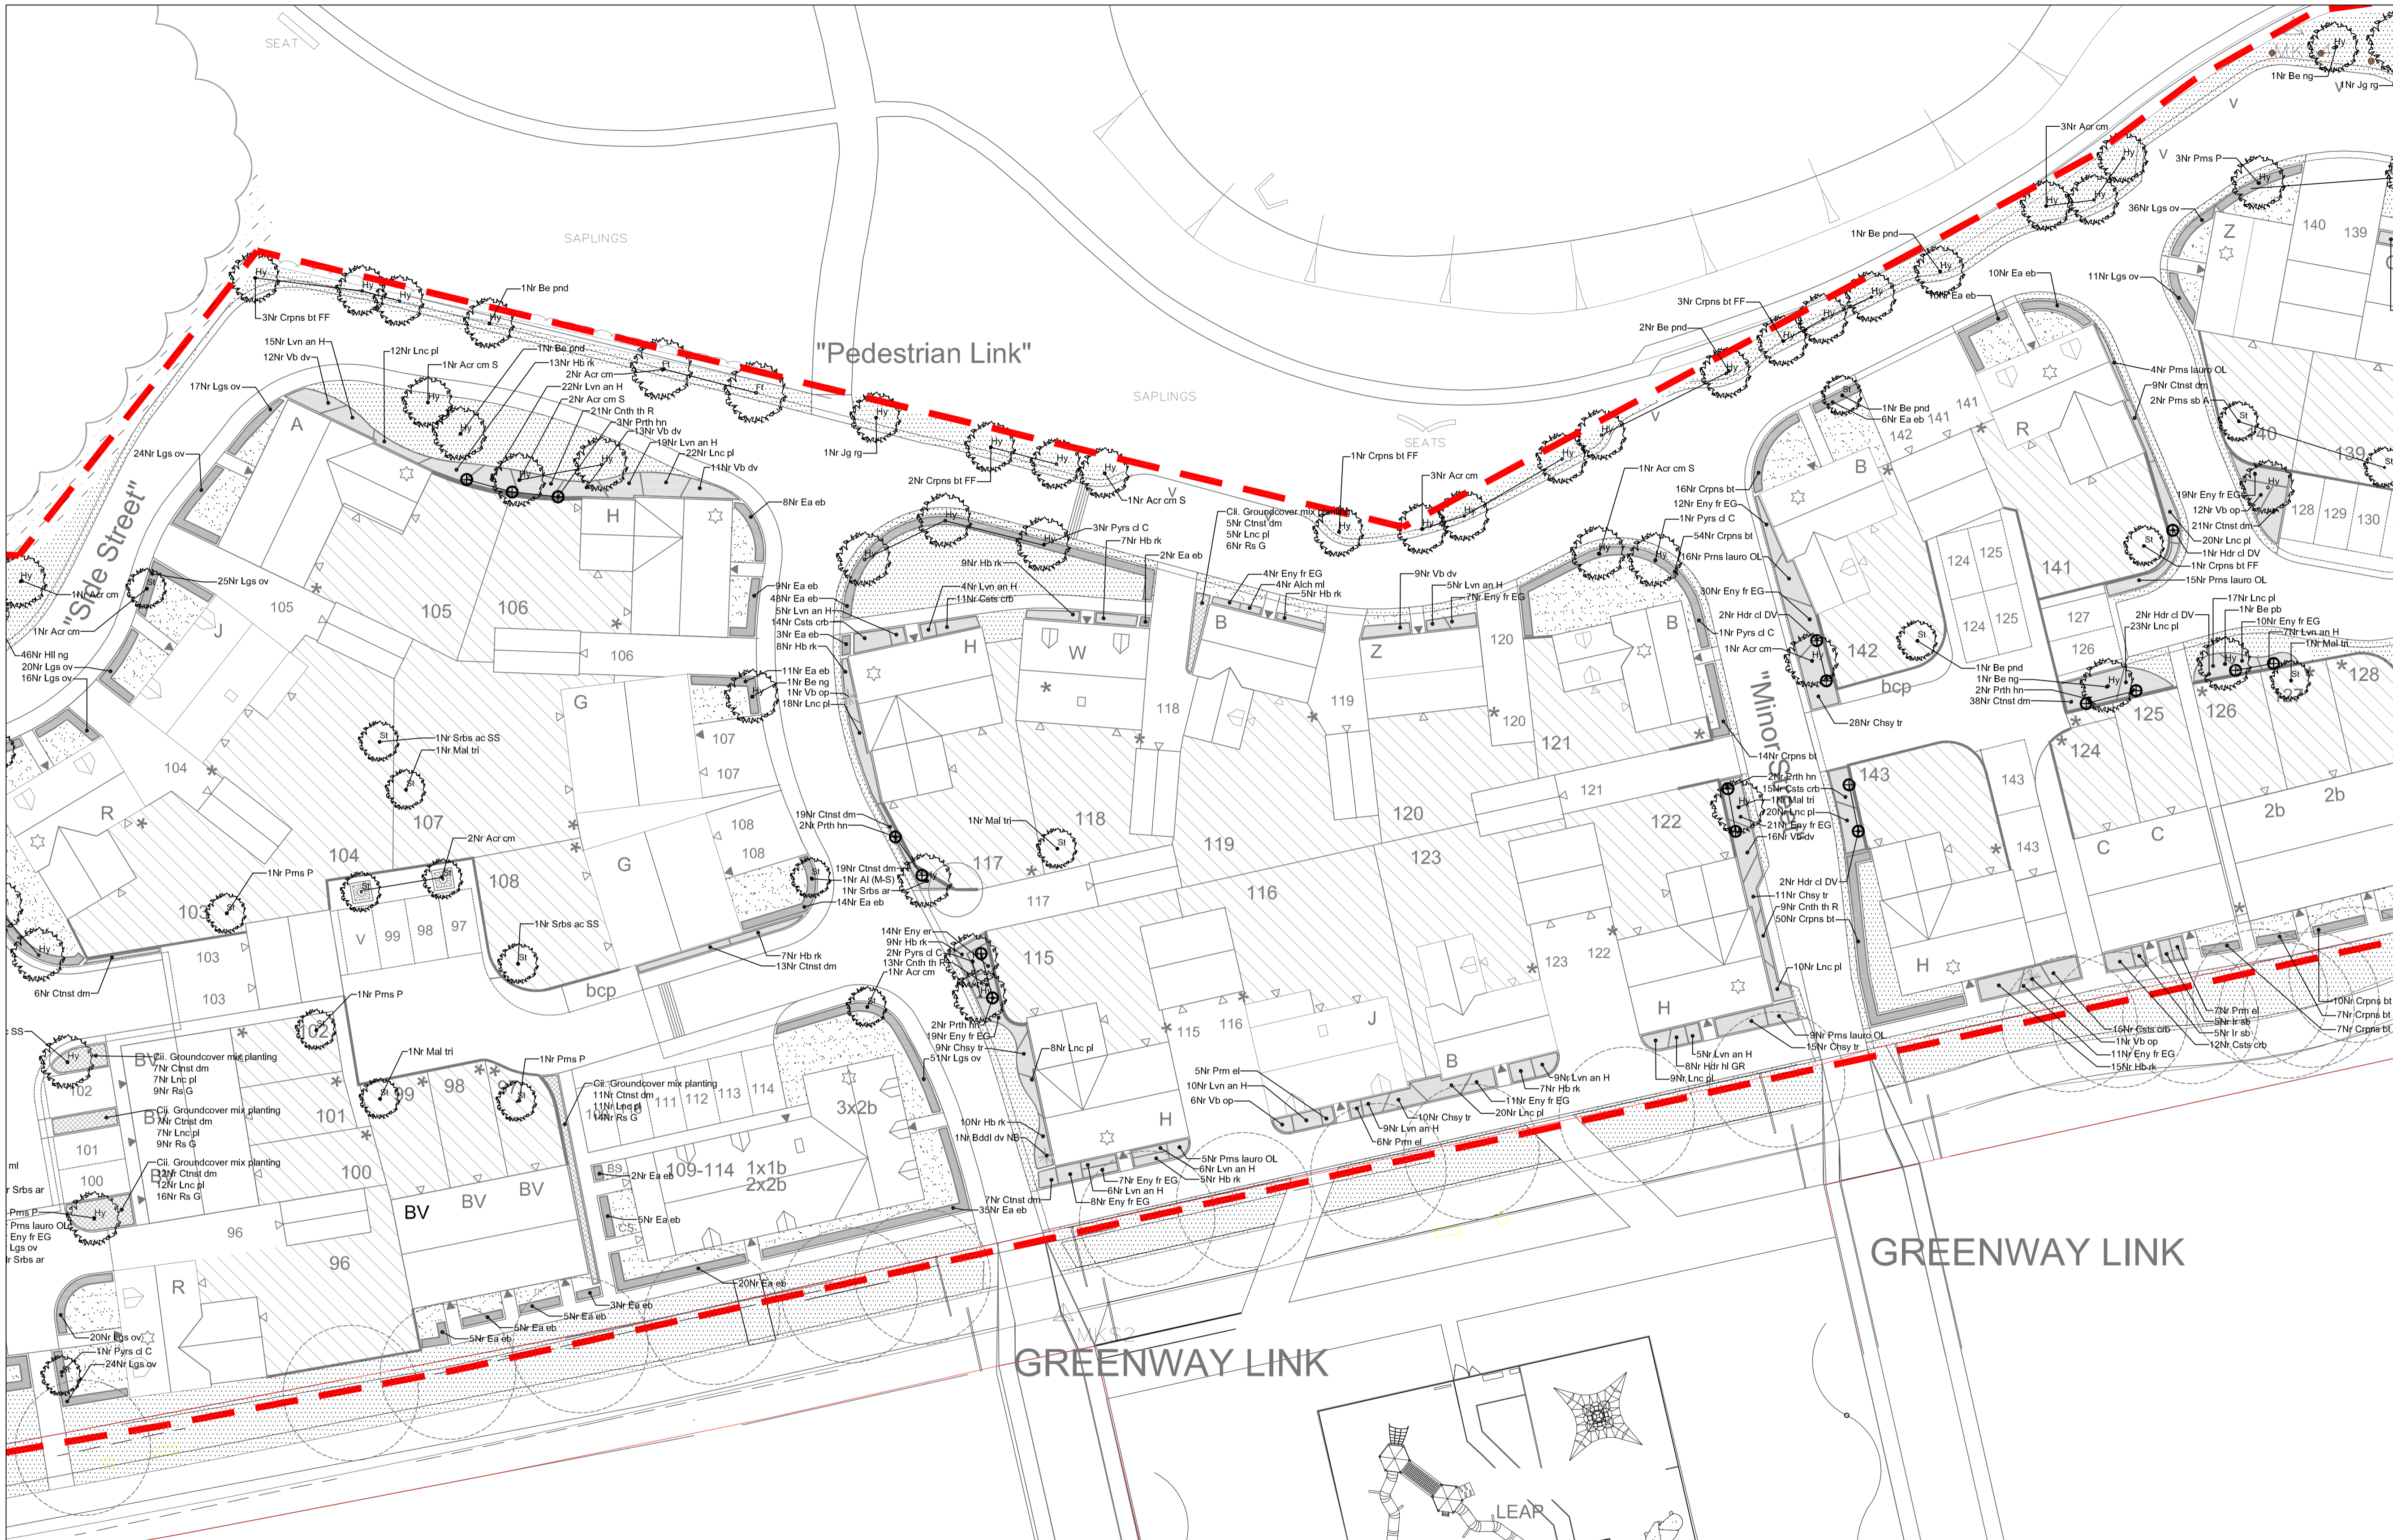

Key Plan NTS

