

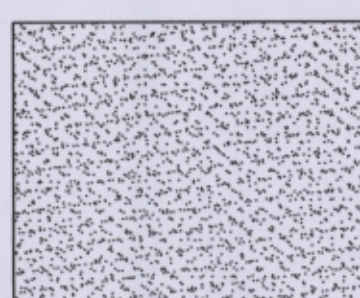


Warborough
Oxon OX10 7DW
Telephone: 01491 642123
Facsimile: 01491 642126
Email: sales@orchardstreet.co.uk
or any other equal and approved

Iroka Woolbrook Litter bin

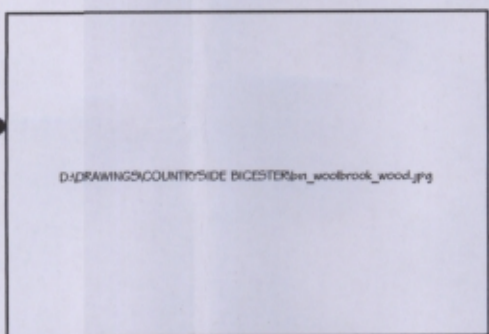


Short mown grass - max 100mm
minimum 25mm
Wildflower mix :
seed mix type A19
from BSH tel 01522 868714
www.bshamenity.com

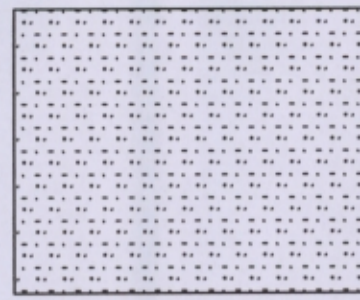

Wildflower mix :
from BSH tel 01522 868714
www.bshamenity.com
seed mix type RE1
Festuca rubra ssp litoralis 36%
Cynosurus cristatus 24%
Agrostis capillans 14%
Trisetum Flavescence 6%
Anthoxanthum odoratum 2%
Plantago lanceolata 2%
Prunella vulgaris 1.5%
Ranunculus acris 1.5%
Filipendula ulmaria 1.5%
Ranunculus bulbosus 1.5%

MG Juncus Effusus 20No
MH Lythrum Salicaria 20No
MJ Mentha Aquatica 30No
MK Myosotis Palustris 22No
ML Ranunculus Flammula 20No


Plants to be 2L bareroot at 6 plants per square metre
from Mimmack Aquatics, Goatsmoor Lane
Stock, Essex, CM4 9RS tel 01277 840204
fax 01277 841143.

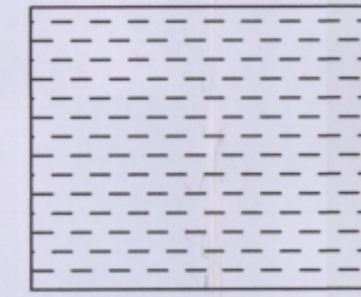

Calcareous wildflower
from BSH tel 01522 868714
www.bshamenity.com
seed mix type WFC

KEY

AREA TO BE OFFERED FOR ADOPTION

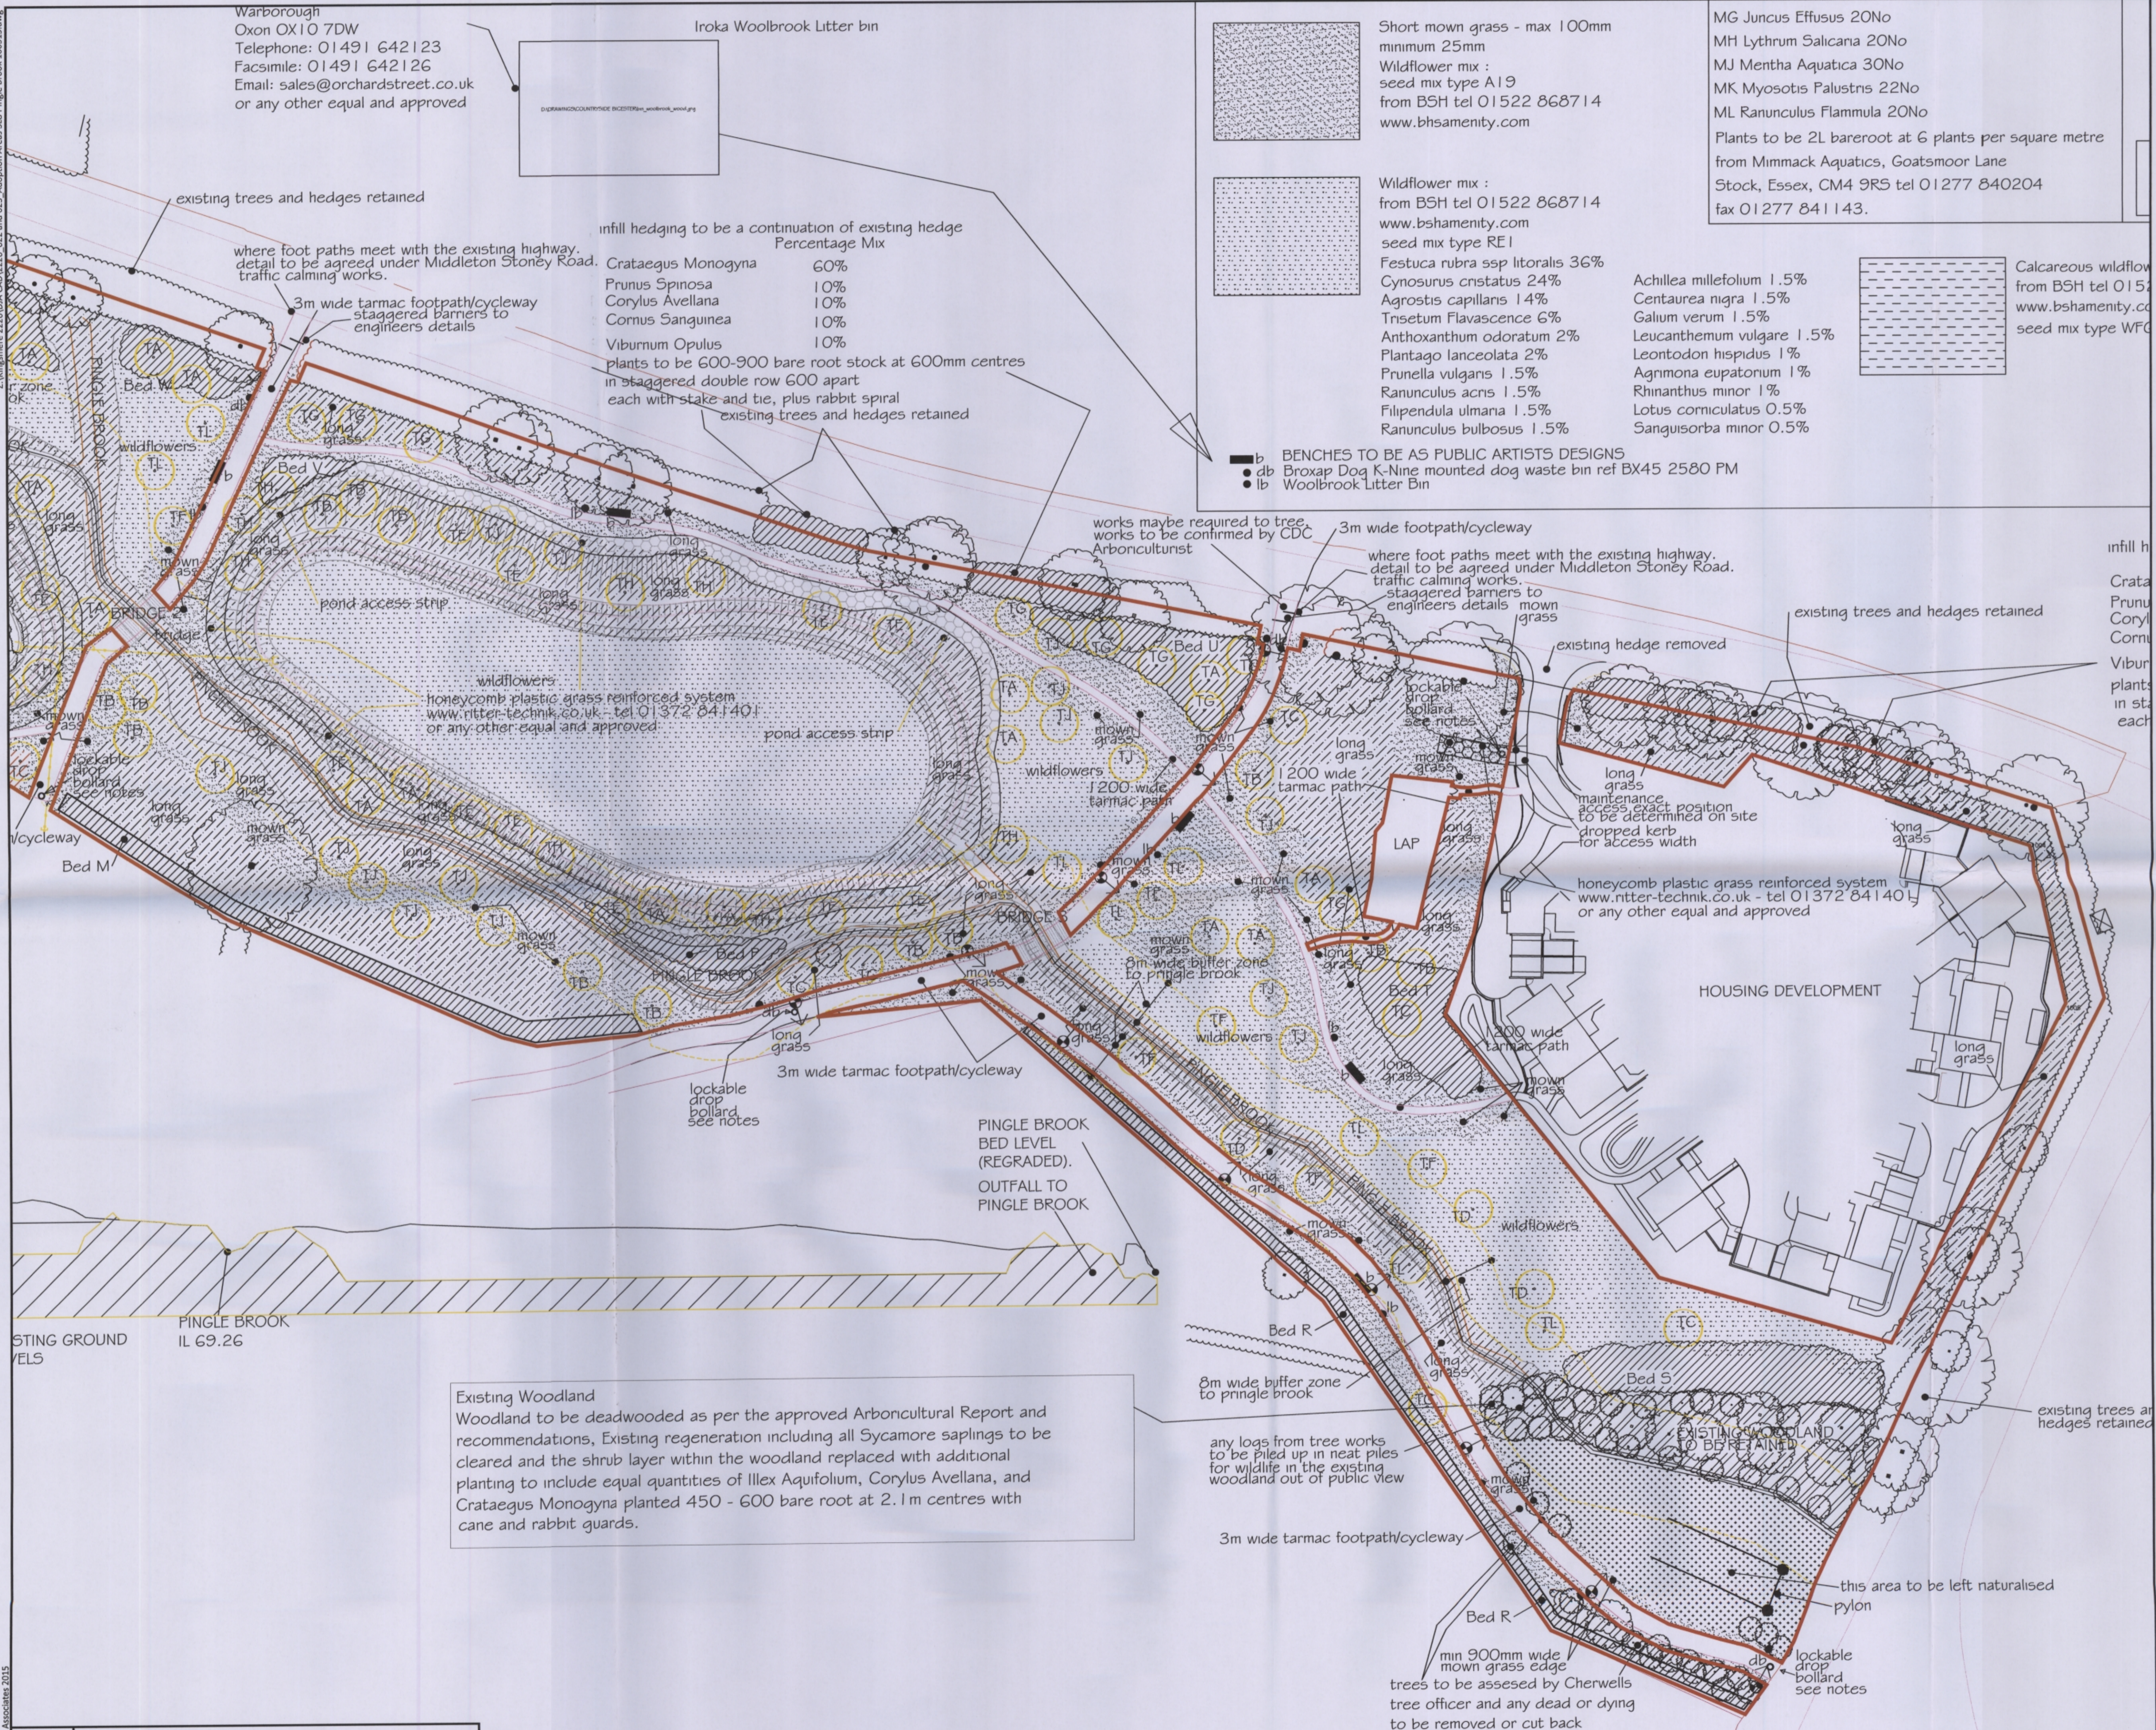

infill hedging to be a continuation of existing hedge
Percentage Mix
Crataegus Monogyna 60%
Prunus Spinosa 10%
Corylus Avellana 10%
Cornus Sanguinea 10%
Viburnum Opulus 10%
plants to be 600-900 bare root stock at 600mm centres
in staggered double row 600 apart
each with stake and tie, plus rabbit spiral
existing trees and hedges retained

■ b BENCHES TO BE AS PUBLIC ARTISTS DESIGNS
● db Broxap Dog K-Nine mounted dog waste bin ref BX45 2580 PM
● lb Woolbrook Litter Bin

Existing Woodland
Woodland to be deadwooded as per the approved Arboncultural Report and recommendations, Existing regeneration including all Sycamore saplings to be cleared and the shrub layer within the woodland replaced with additional planting to include equal quantities of Ilex Aquifolium, Corylus Avellana, and Crataegus Monogyna planted 450 - 600 bare root at 2.1m centres with cane and rabbit guards.

Notes
Drawing referenced from David Fountain
Designs Ltd - DFD/BIC/PB/LS Rev ZR

Rev	Date	Description

Drawing Status

DAVID JARVIS ASSOCIATES

DAVID JARVIS ASSOCIATES LIMITED
1 Tennyson Street Swindon Wiltshire SN1 5DT
Tel: 01793 612173 Fax: 01793 613625
Email: mail@davidjarvis.biz


Client
COUNTRYSIDE PROPERTIES (UK) Ltd

Project
KINGSMERE - CHERWELL DISTRICT COUNCIL ADOPTION AREAS

Drawing Title
SL8 PINGLE BROOK (East)

Scale	Sheet Size	Date
1:500	A1	MARCH 2015

Drawing No.	Revision
2226/023	-

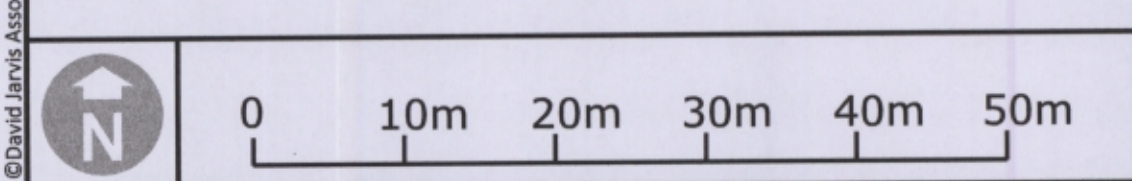

This map is based upon Ordnance Survey Material with the permission of Ordnance Survey on behalf of the controller of Her Majesty's Stationary Office © Crown copyright. Unauthorised reproduction infringes Crown copyright and may lead to prosecution or civil proceedings. Reproduced with the permission of the controller of HMSO. Licence No: AR 189685.