


Phoenix 2-23W (with Elite 2 6x4 chassis)
 Overall Length 10.520m
 Overall Width 2.530m
 Overall Body Height 3.211m
 Min Body Ground Clearance 0.410m
 Track Width 2.530m
 Lock to lock time 4.00s
 Kerb to Kerb Turning Radius 9.950m

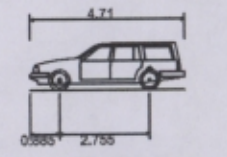

Estate Car (2006)
 Overall Length 4.710m
 Overall Width 1.804m
 Overall Body Height 1.442m
 Min Body Ground Clearance 0.207m
 Max Track Width 1.750m
 Lock to lock time 4.00s
 Kerb to Kerb Turning Radius 5.950m

CHERWELL DISTRICT COUNCIL
 Plan No. 16/02482/REM
 Amended/additional plans received
 2.5.17 with Applicants/Agents
 Letter dated 28.4.17

A	28.04.17	Drainage strategy updated to suit revised planning layout.	CB
Rev	Date	Details	By

Drainage Authority Approval Date _____
 Highway Authority Approval Date _____

Do not scale from this drawing. Use written dimensions only. When shown relationships between slab levels and ground levels are to be checked on site. Any discrepancy or suggested modification to be reported to Design and Engineering Director.
 Note: This drawing is the copyright of Bovis Homes Ltd.

BOVIS HOMES
 Bovis Homes Region
 West Midlands Region
 Bromwich Court
 Highway Point
 Gorsey Lane
 Coleshill
 B46 1JU
 Tel: 01675 437 000
 DX: 728340 Coleshill 2

SITE: Bicester KME
 Kingsmere

DRAWING TITLE: Vehicle Tracking

DRAWN BY	DATE	DRAWING NO.	REV
CB	April 2017	BKME/05/103	A
SCALE:	CHECKED/DATE		
1:500 @ A1	CB		