


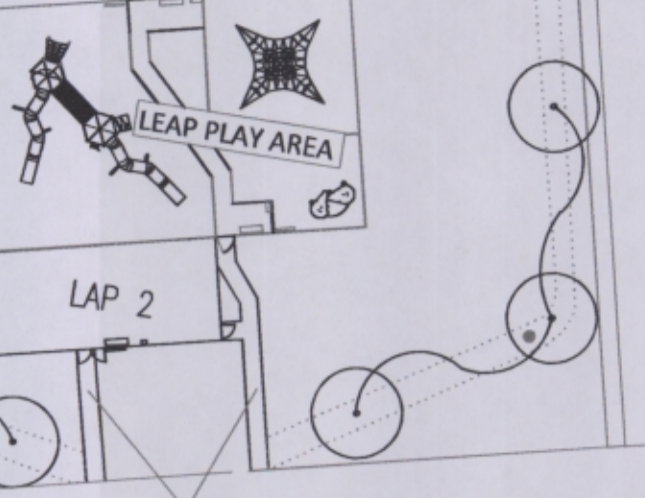

- NOTES:**
1. Do not scale from this drawing.
  2. All dimensions in metres unless otherwise stated.

- KEY:**
- Adoptable Highway
  - 2.0m x 2.0m Pedestrian Visibility Splay
  - 2.4m x 25m Visibility Splay (Side street and minor street)
  - 2.4m x 33m Visibility Splay (Secondary street)
  - 2.4m x 45m Visibility Splay (Primary street)
  - Formed visibility blue around bends
  - Site ownership boundary



CHERWELL DISTRICT COUNCIL  
 Plan No. 16/02482/RE1  
 Amended/~~original~~ plans received  
 3.5.17 with Applicants/~~letter~~  
 Letter dated 28.4.17

A	28.04.17	Updated to suit revised planning layout.	CB
Rev	Date	Details	By
Drainage Authority Approval Date _____			
Highway Authority Approval Date _____			
<small>Do not scale from this drawing. Use written dimensions only. When shown relationships between slab levels and ground levels are to be checked on site. Any discrepancy or suggested modification is to be reported to Design and Engineering Director.          Note 1: This drawing is the copyright of Bovis Homes Ltd.</small>			

**BOVIS HOMES**  
 Bovis Homes  
 West Midlands Region  
 Bromwich Court  
 Highway Point  
 Gorsey Lane  
 Coleshill  
 B46 1JU  
 Tel: 01675 437 000  
 DX: 728340 Coleshill 2

SITE		Bicester KME Kingsmere	
DRAWING TITLE		Highway Adoption & Visibility Plan	
DRAWN BY	DATE	DRAWING NO.	REV
GSN	02.12.16	BKME/05/102	A
SCALE:	CHECKED/DATE		
1:500 @ A1	CB		