

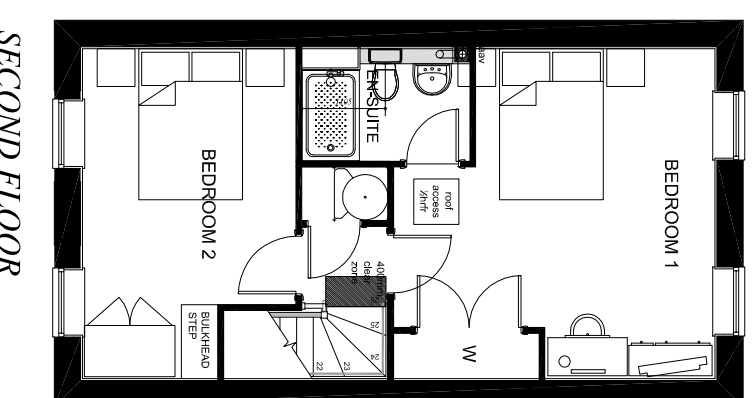
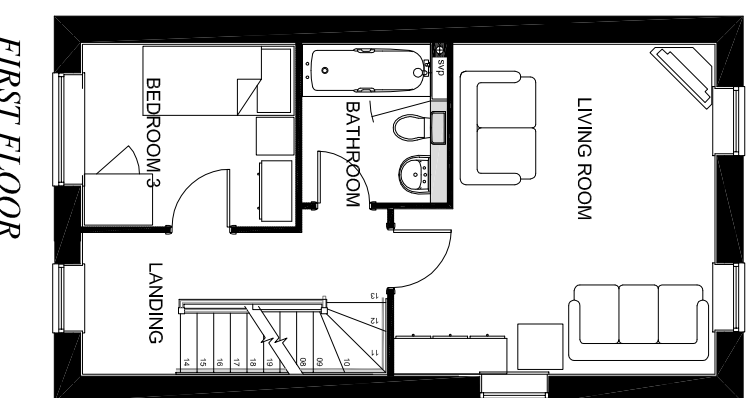



# Kingsmere KME\_Bicester

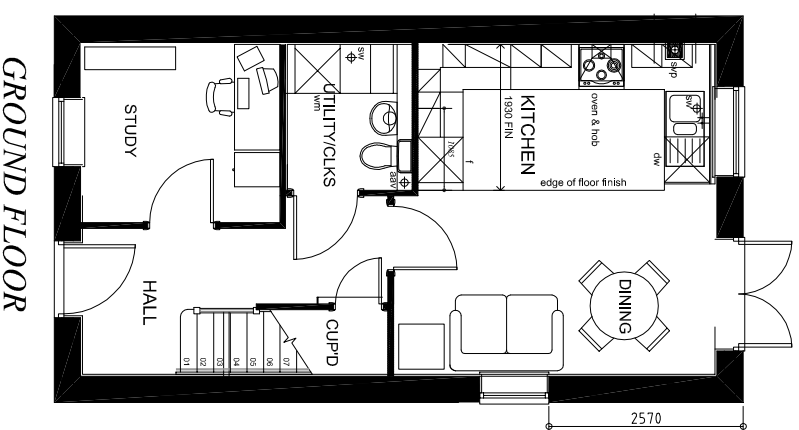

REV A - 09.05.17 - FRONT AND REAR ELEVATION WINDOW WIDTHS AMENDED TO MATCH ELEVATIONS

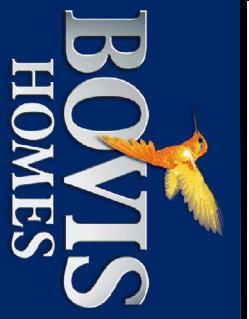

## PLOTS

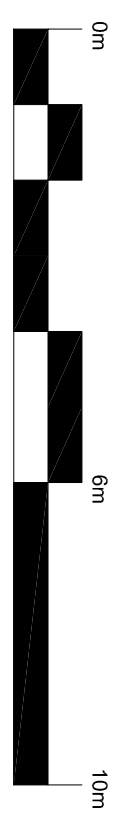

- NOTE:**
- Rain water goods to be Black
  - Gas meter boxes to be in ground
  - Electric meter boxes to be finished to match facing material
  - Refer to materials layout for all facing materials
  - Refer to Planning layout for Chimney positions
  - Rear windows and cill detailing not shown as elevations are not visible to the street scene.

HOUSE TYPE MB PLANNING DRAWING  
 3 BED TOWN HOUSE  
 PROPOSED PLANS  
 1:100 @ A3  
 HTPD\_P308 MARKER B 03 REV A