
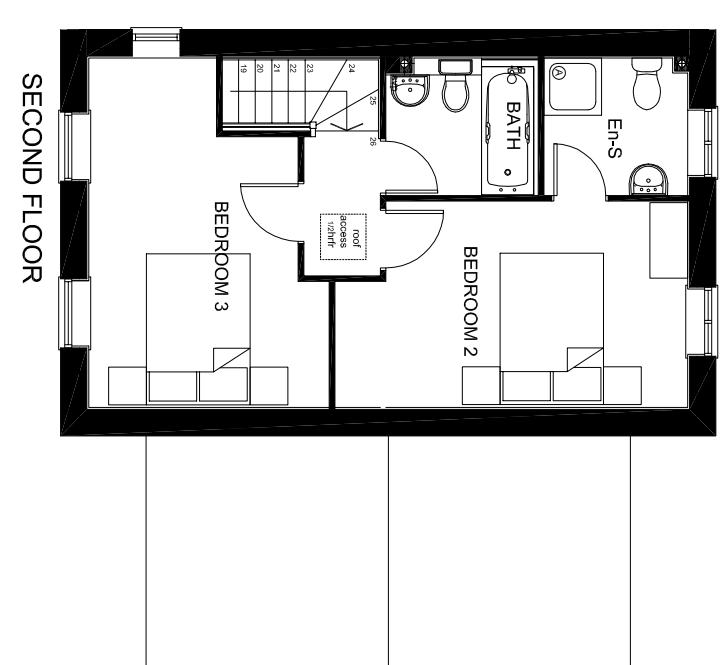
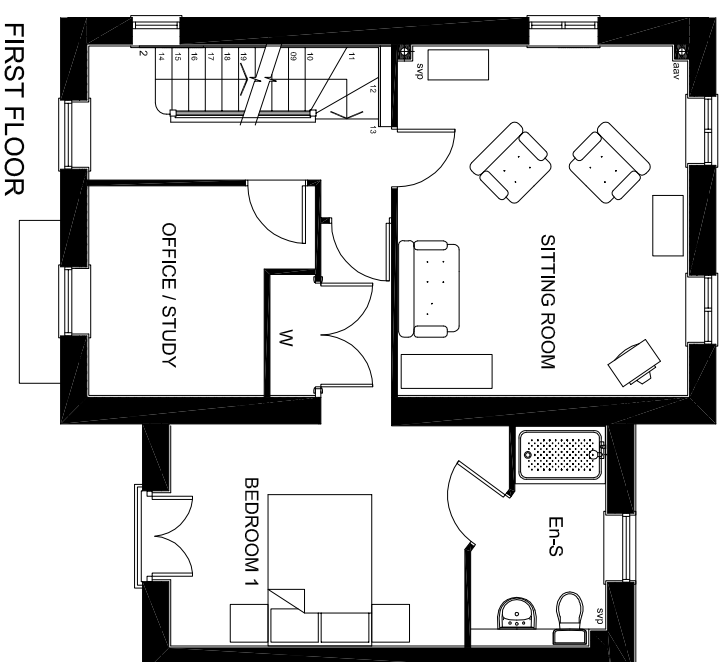


FRONT ELEVATION


EOT ELEVATION

REAR ELEVATION

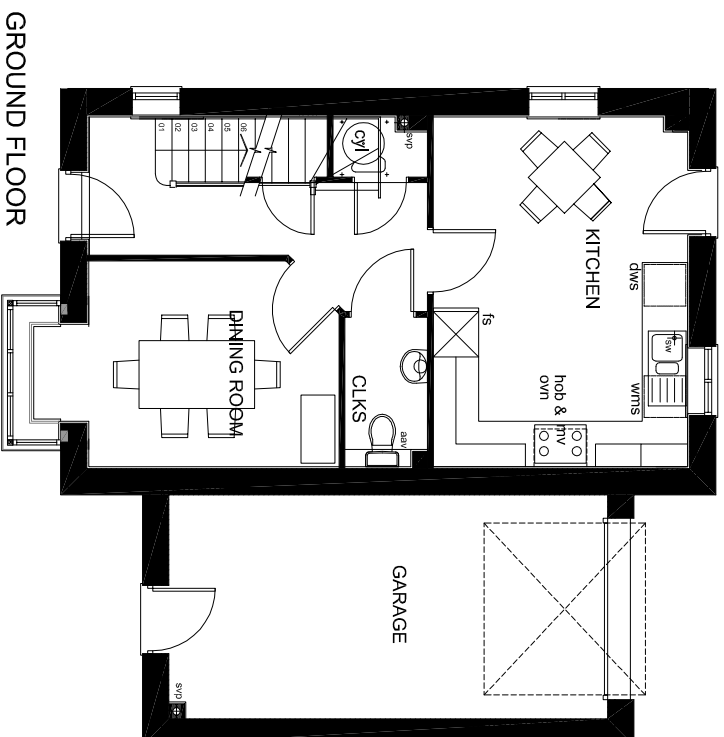


REV A - 09.05.17 - WINDOW OMITTED FROM SIDE ELEVATION ON SECOND FLOOR

Kingsmere KME_Bicester

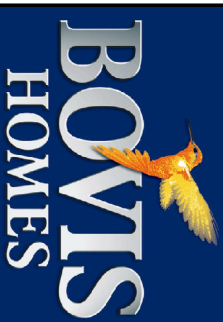

PLOTS

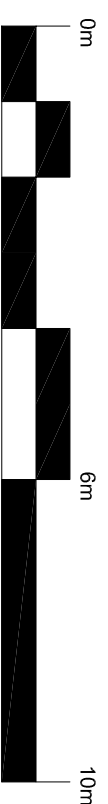

NOTE:

- Rain water goods to be Black
- Gas meter boxes to be in ground
- Electric meter boxes to be finished to match facing material
- Refer to materials layout for all facing materials
- Refer to Planning layout for Chimney positions
- Rear windows and cill detailing not shown as elevations are not visible to the street scene.

HOUSE TYPE B PLANNING DRAWING
 3 BED TOWN HOUSE - RENDER/BRICK
 PROPOSED PLANS & ELEVATIONS
 1:100 @ A3
 HTPD_C3003 03 REV A