




FRONT ELEVATION

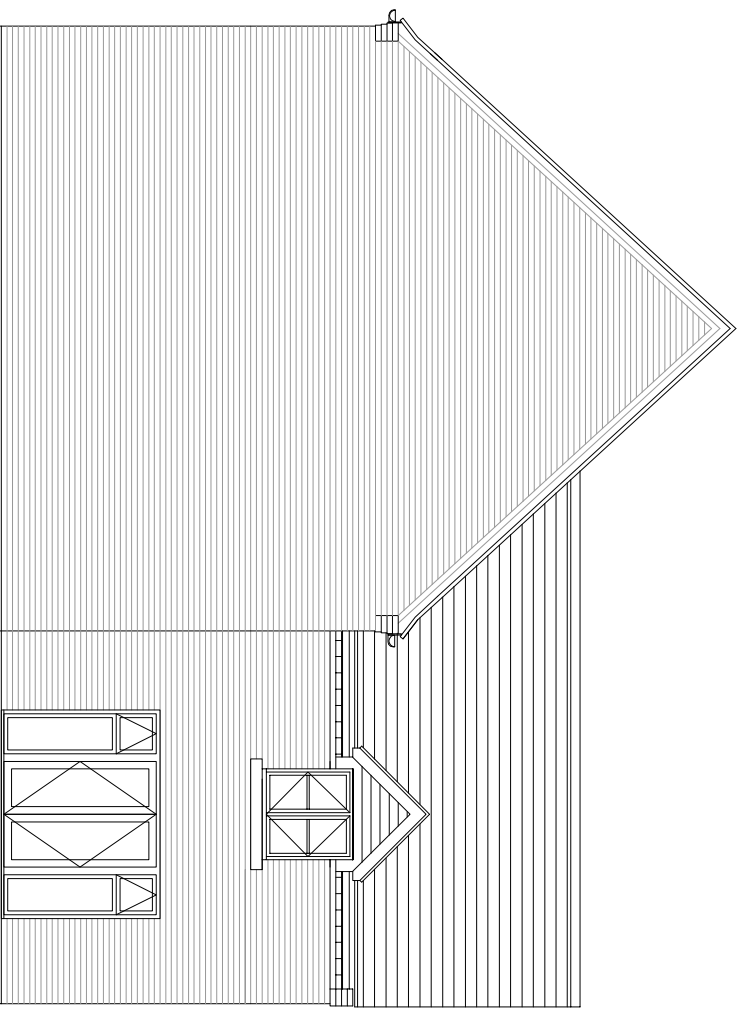


SIDE ELEVATION

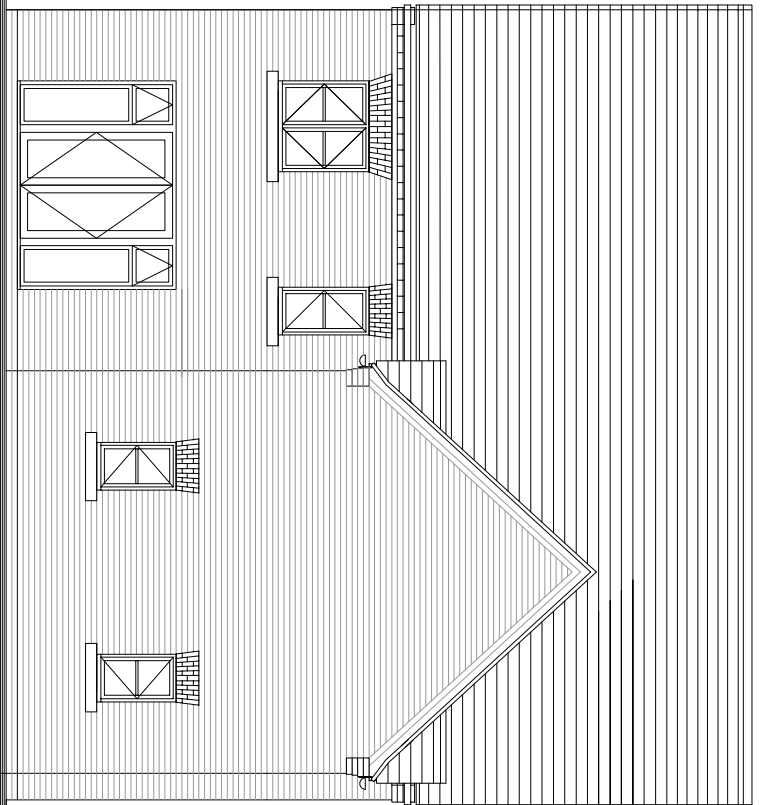

REAR ELEVATION

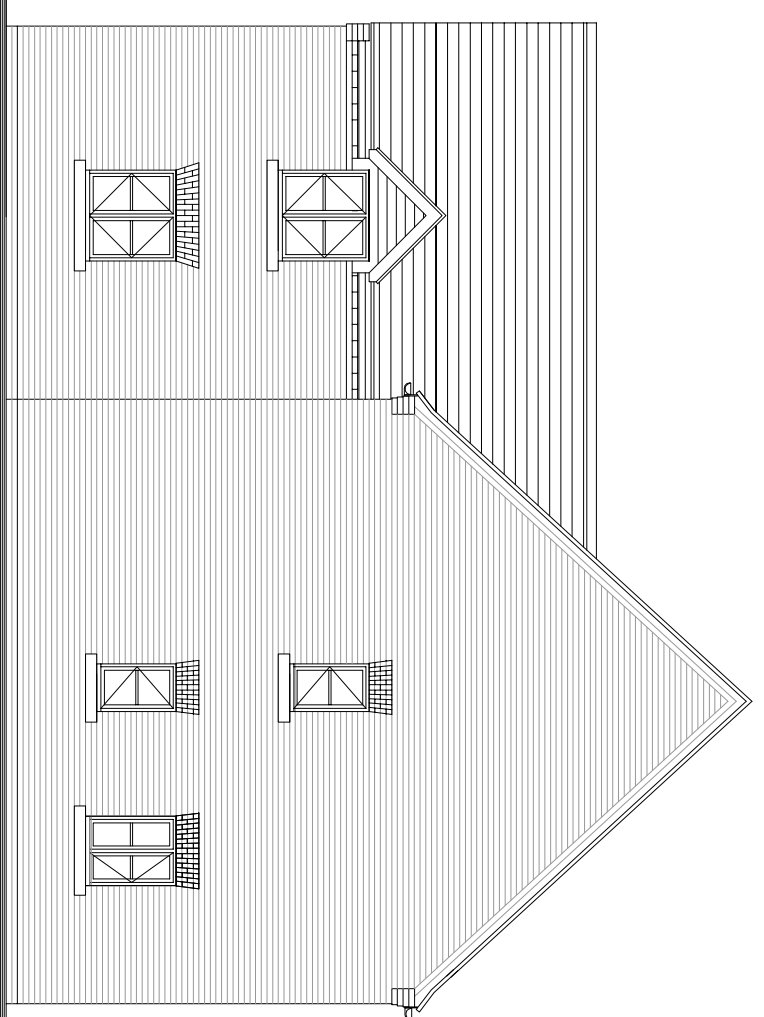


SIDE ELEVATION

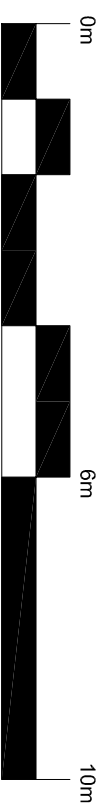

- NOTE:
- Rain water goods to be Black
  - Gas meter boxes to be in ground
  - Electric meter boxes to be finished to match facing material
  - Refer to materials layout for all facing materials
  - Refer to Planning layout for Chimney positions
  - Rear windows and cill detailing not shown as elevations are not visible to the street scene.

HOUSE TYPE R PLANNING DRAWING  
 5 BED DETACHED  
 PROPOSED ELEVATIONS  
 1:100 @ A3  
 HTPD\_C5011 01

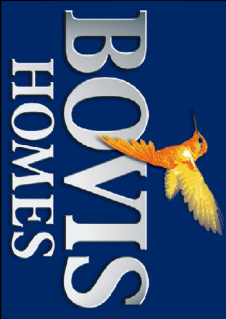

*Kingsmere KME\_Bicester*