


COURTYARD ELEVATION

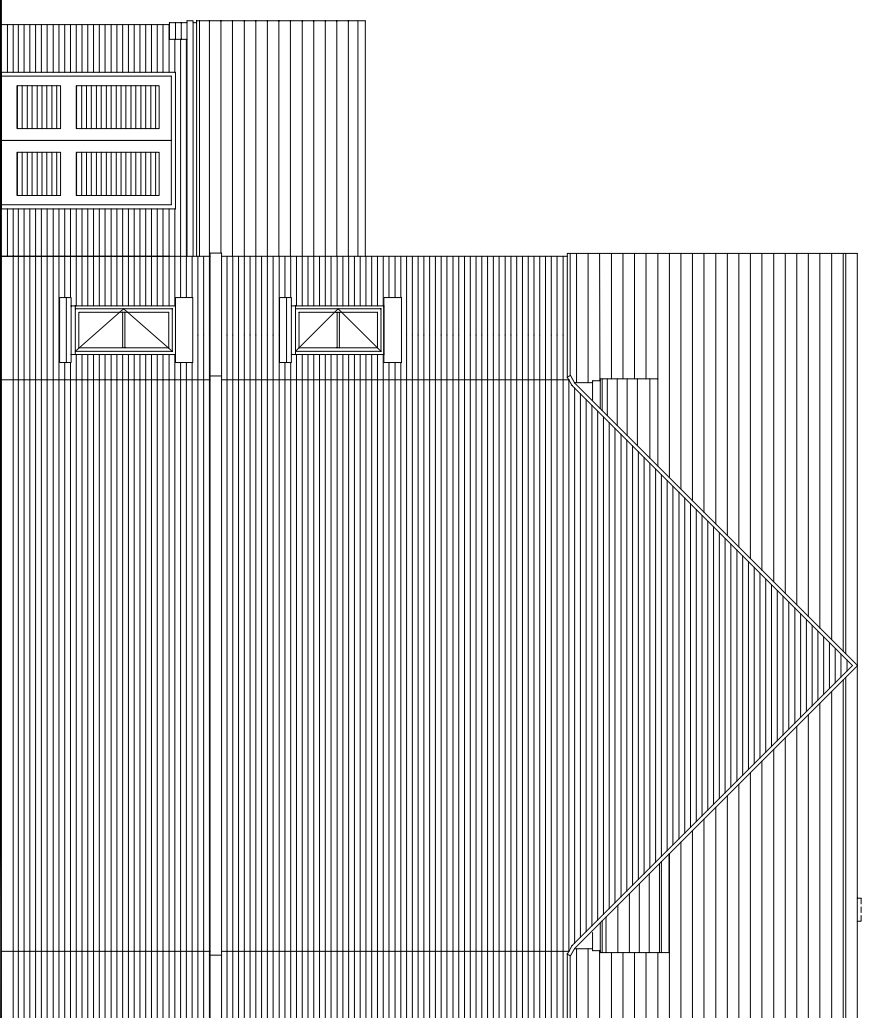

COURTYARD ELEVATION

REV A - 06.06.17 - REDESIGN TO ACCORD
WITH PLANNERS COMMENTS

- NOTE:
- Rain water goods to be Black
 - Gas meter boxes to be in ground
 - Electric meter boxes to be finished to match facing material
 - Refer to materials layout for all facing materials
 - Refer to Planning layout for Chimney positions
 - Rear windows and cill detailing not shown as elevations are not visible to the street scene.

HOUSE TYPE S8 PLANNING DRAWING
2 BED APARTMENT
PROPOSED ELEVATIONS
1:100 @ A3
HTPD_S8-ELEV-05 REV A

