


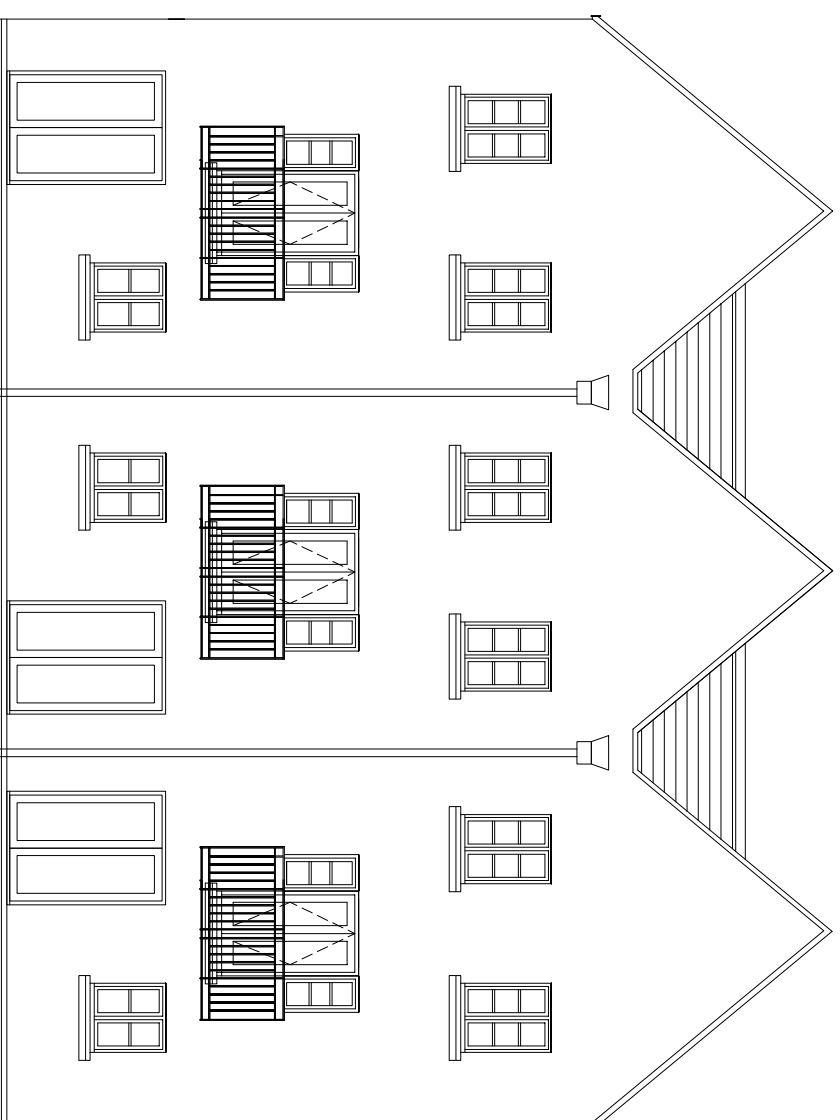

FRONT ELEVATION





REAR ELEVATION

Kingsmere KME_Bicester

REV A - JUNE 17 - ELEVATIONAL AND ROOF REDESIGN TO SUIT PLANNERS COMMENTS

NOTE:

- Rain water goods to be Black
- Gas meter boxes to be in ground
- Electric meter boxes to be finished to match facing material
- Refer to materials layout for all facing materials
- Refer to Planning layout for Chimney positions
- Rear windows and cill detailing not shown as elevations are not visible to the street scene.

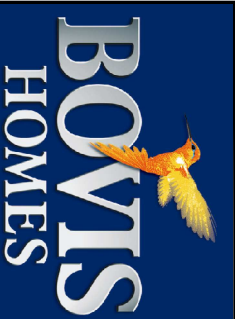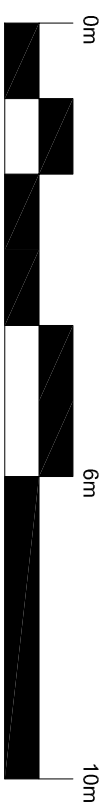

HOUSE TYPE MB PLANNING DRAWING
 3 BED TOWN HOUSE - RENDER/BRICK
 PROPOSED ELEVATIONS
 1:100 @ A3
 HTPD_P308 MARKER B 01 REV A