


FIRST FLOOR PLAN

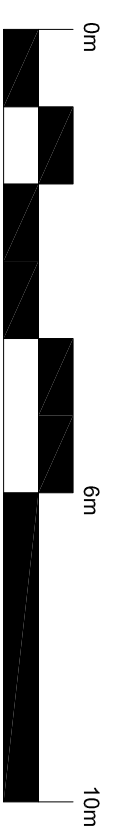

- NOTE:
- Rain water goods to be Black
 - Gas meter boxes to be in ground
 - Electric meter boxes to be finished to match facing material
 - Refer to materials layout for all facing materials
 - Refer to Planning layout for Chimney positions
 - Rear windows and sill detailing not shown as elevations are not visible to the street scene.

REV A - 06.06.17 - REDESIGN TO ACCORD WITH PLANNERS COMMENTS

HOUSE TYPE S8 PLANNING DRAWING
 2 BED APARTMENT
 PROPOSED FIRST FLOOR PLAN
 1:100 @ A3
 HTPD_S8-FF-02 REV A