



*Kingsmere KME\_Bicester*

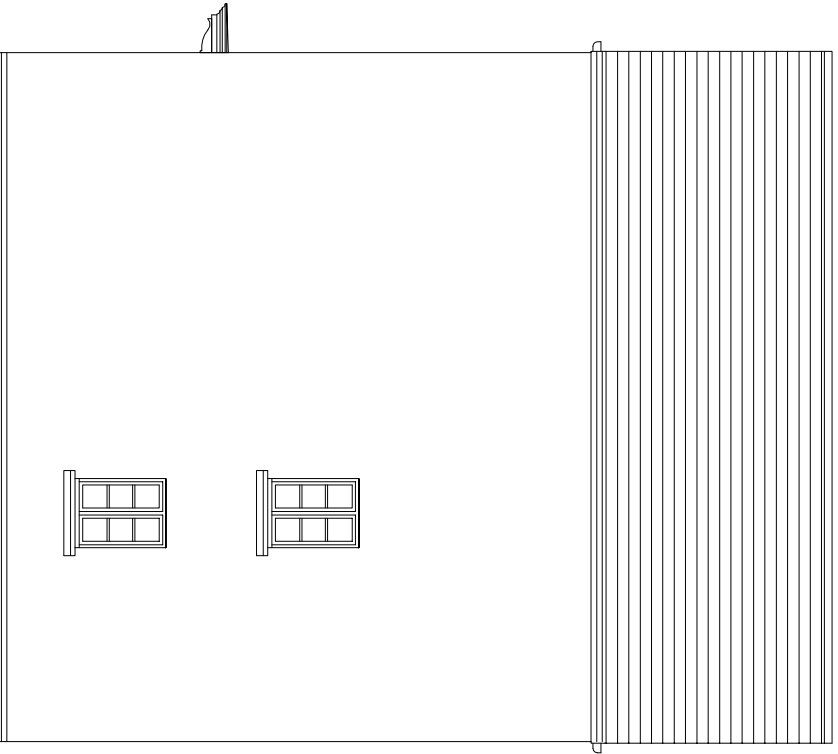


EOT ELEVATION (B)

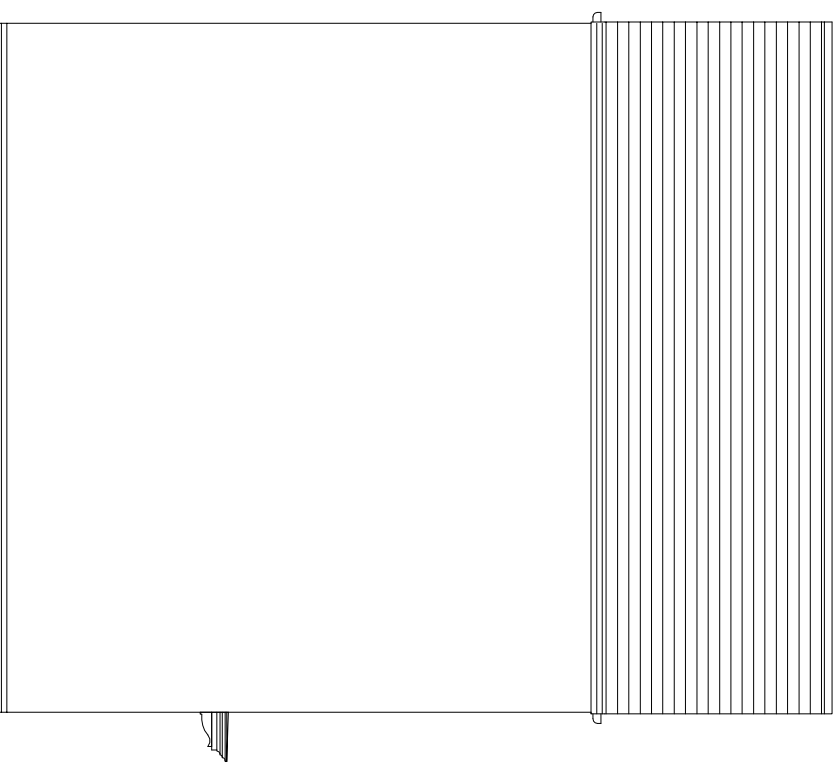

EOT ELEVATION (A)

REV A - JUNE 17 - ELEVATIONAL AND ROOF REDESIGN TO SUIT PLANNERS COMMENTS

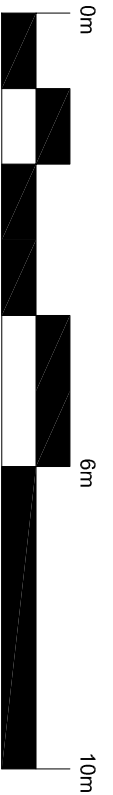

- NOTE:
- Rain water goods to be Black
  - Gas meter boxes to be in ground
  - Electric meter boxes to be finished to match facing material
  - Refer to materials layout for all facing materials
  - Refer to Planning layout for Chimney positions
  - Rear windows and cill detailing not shown as elevations are not visible to the street scene.

HOUSE TYPE MB PLANNING DRAWING  
3 BED TOWN HOUSE - RENDER/BRICK  
PROPOSED ELEVATIONS  
1:100 @ A3  
HTPD\_P308 MARKER B 02 REV A